

H 3

H 2

SK

ET
24

3 H+K
69,5

03

APK

PA

KY

3H+K 69,5m2
1KRS
E24

PK

L10 3


K


OH


SH



U01


F4

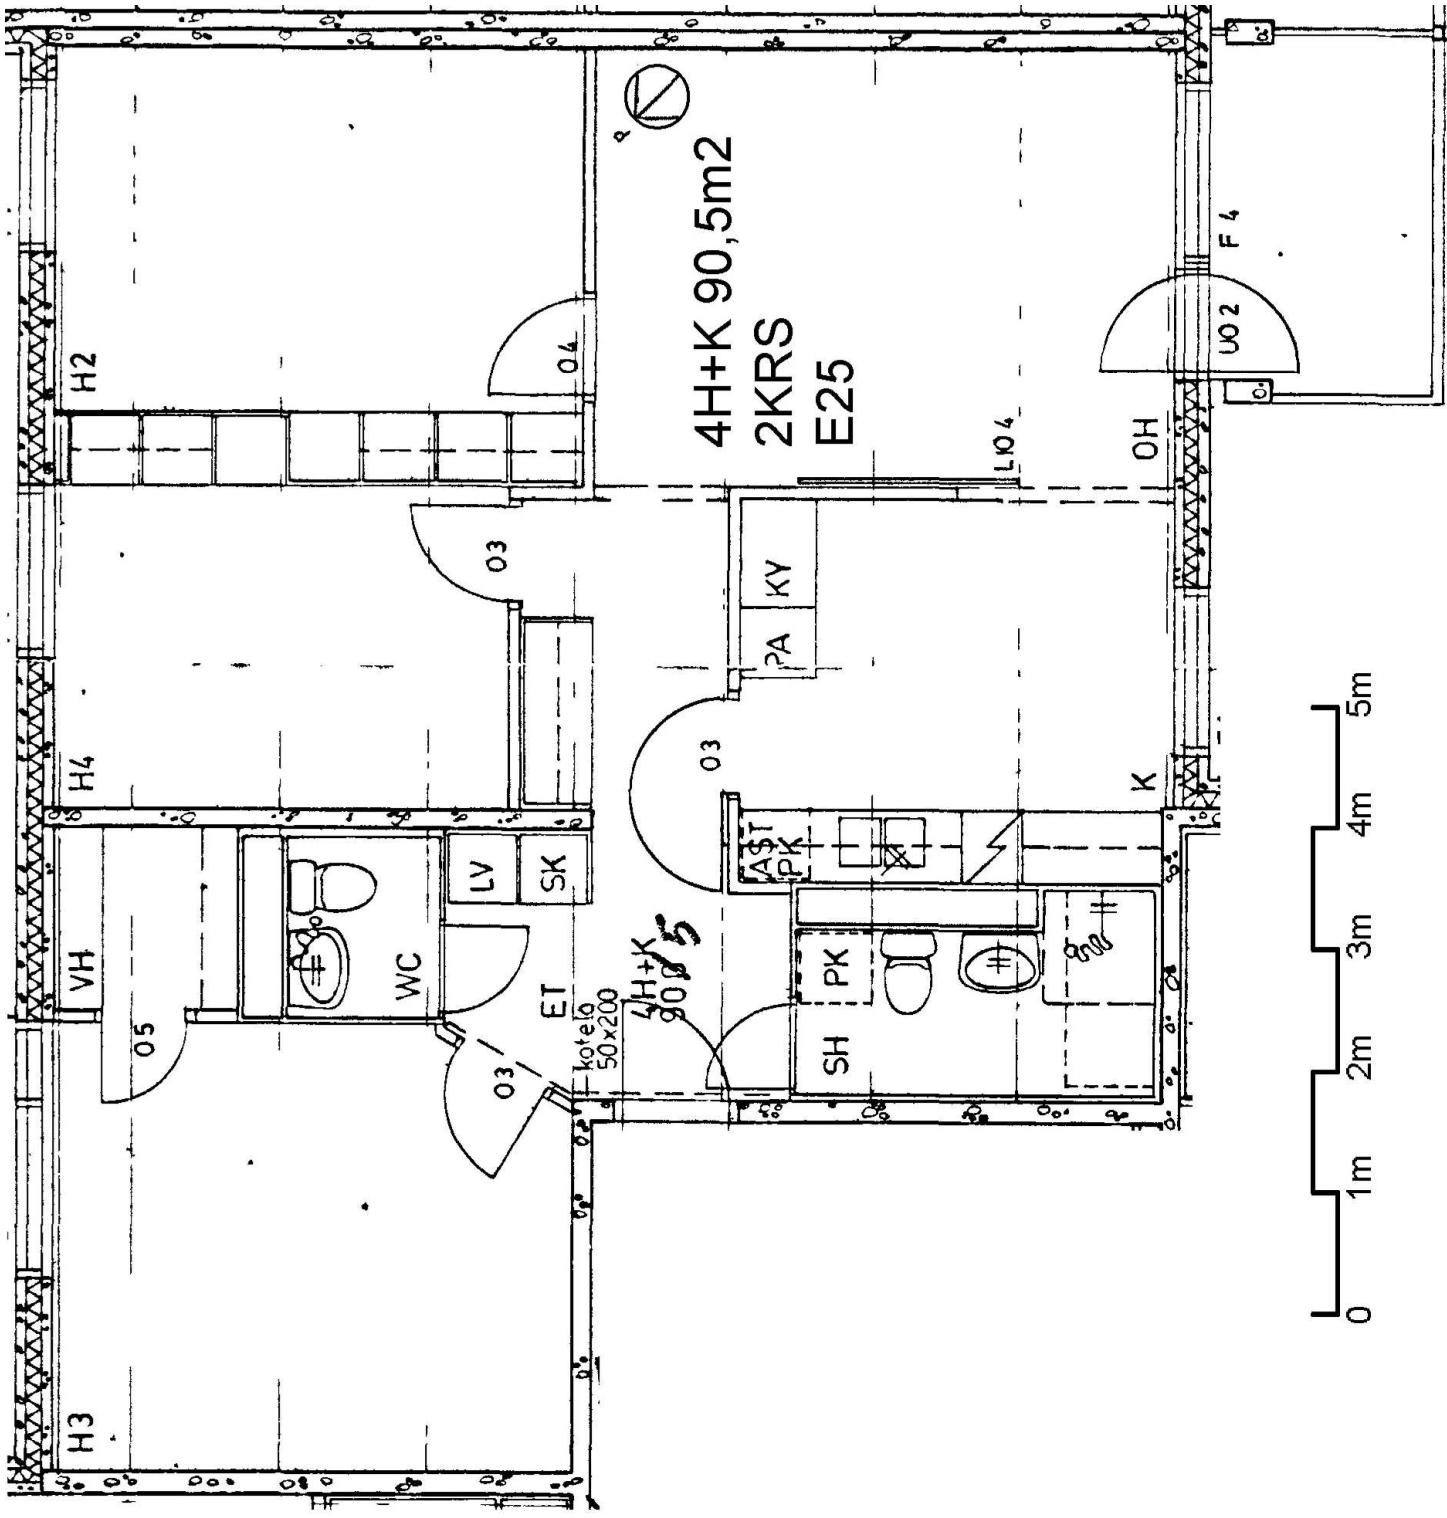


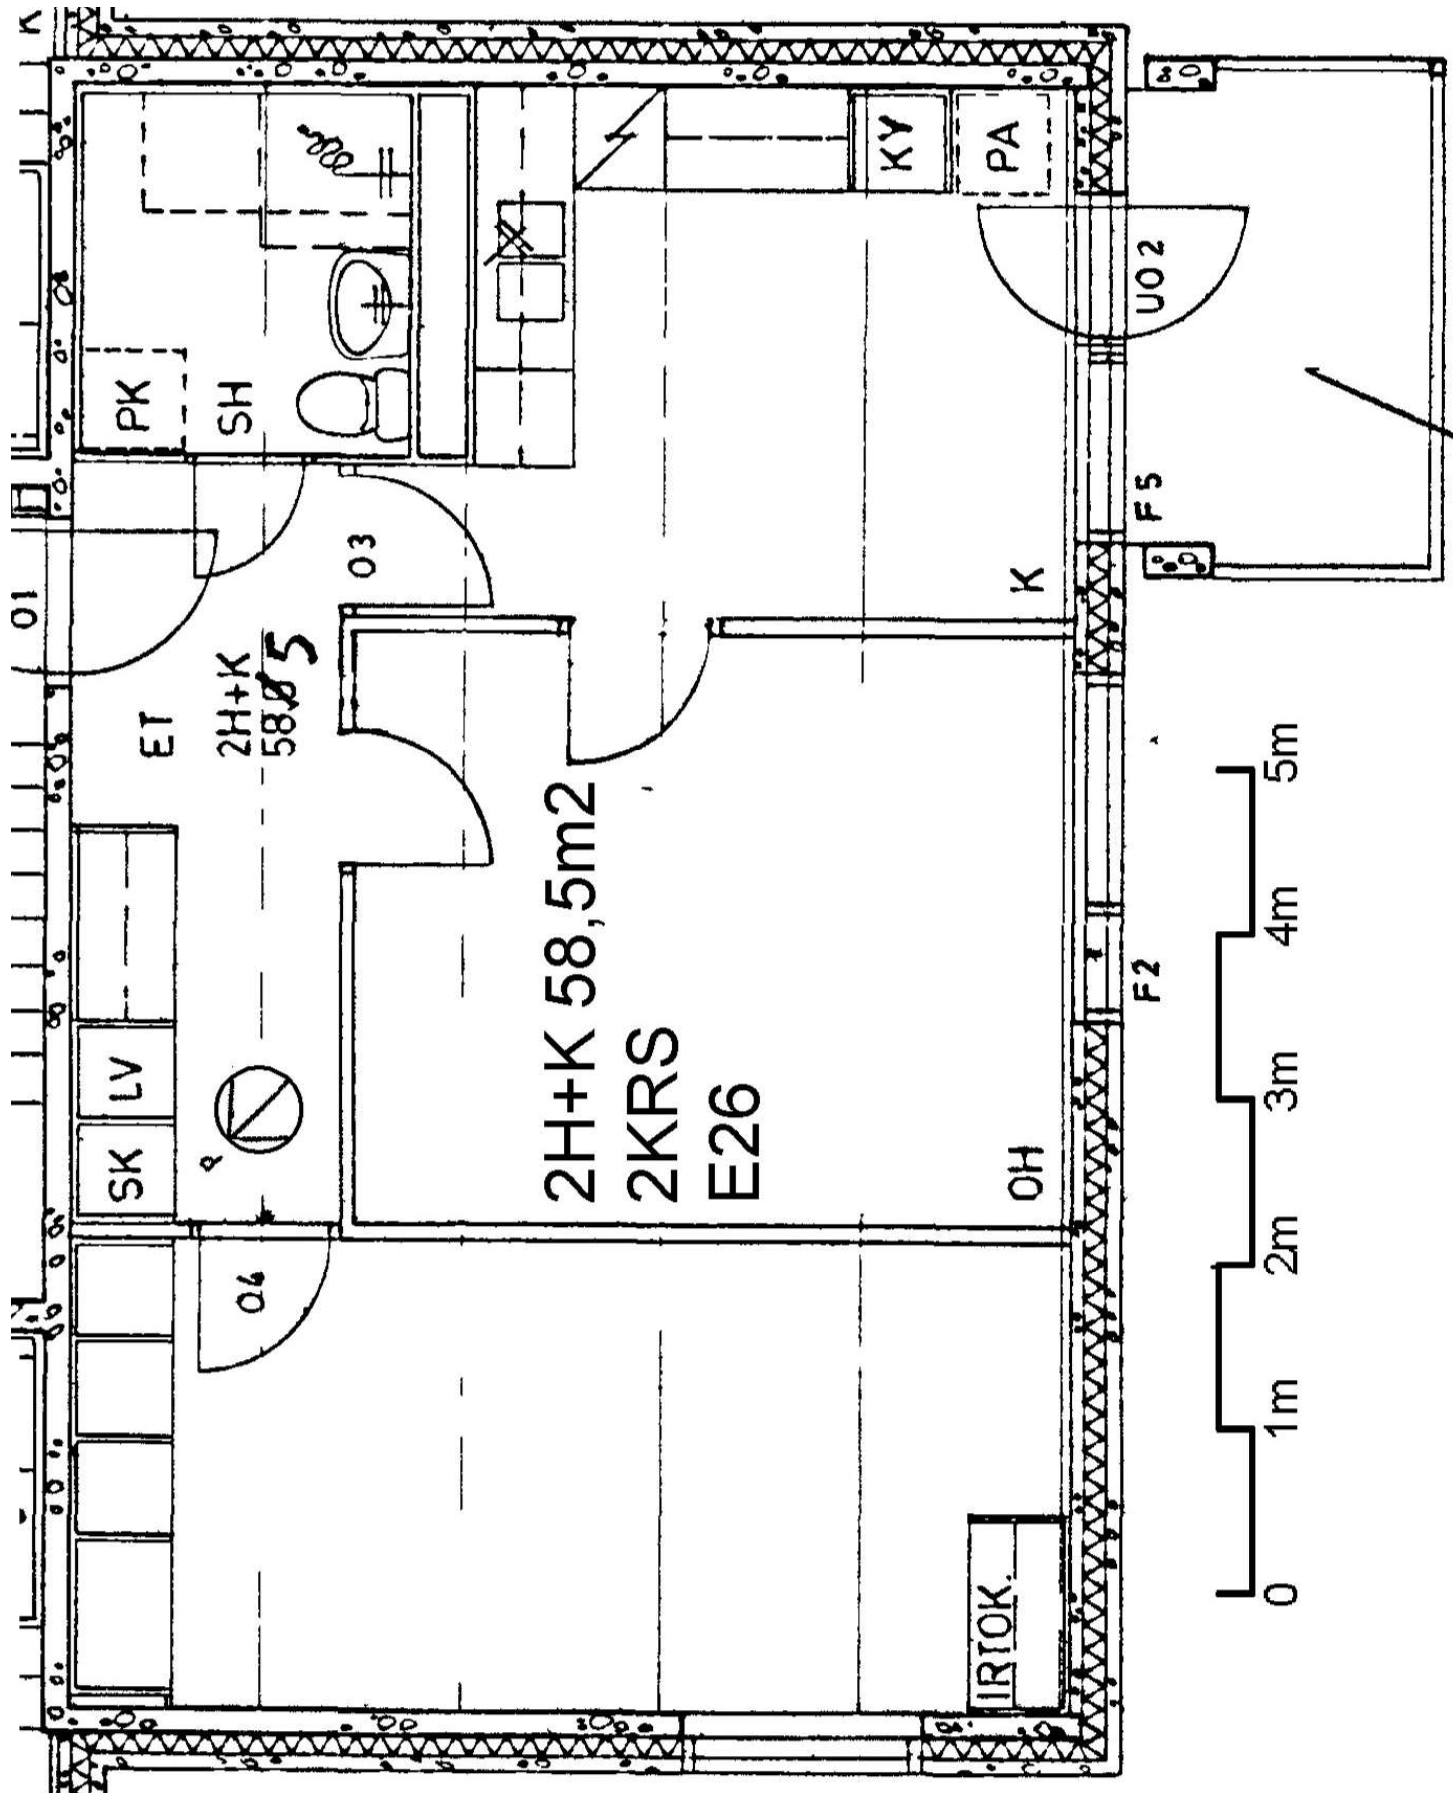


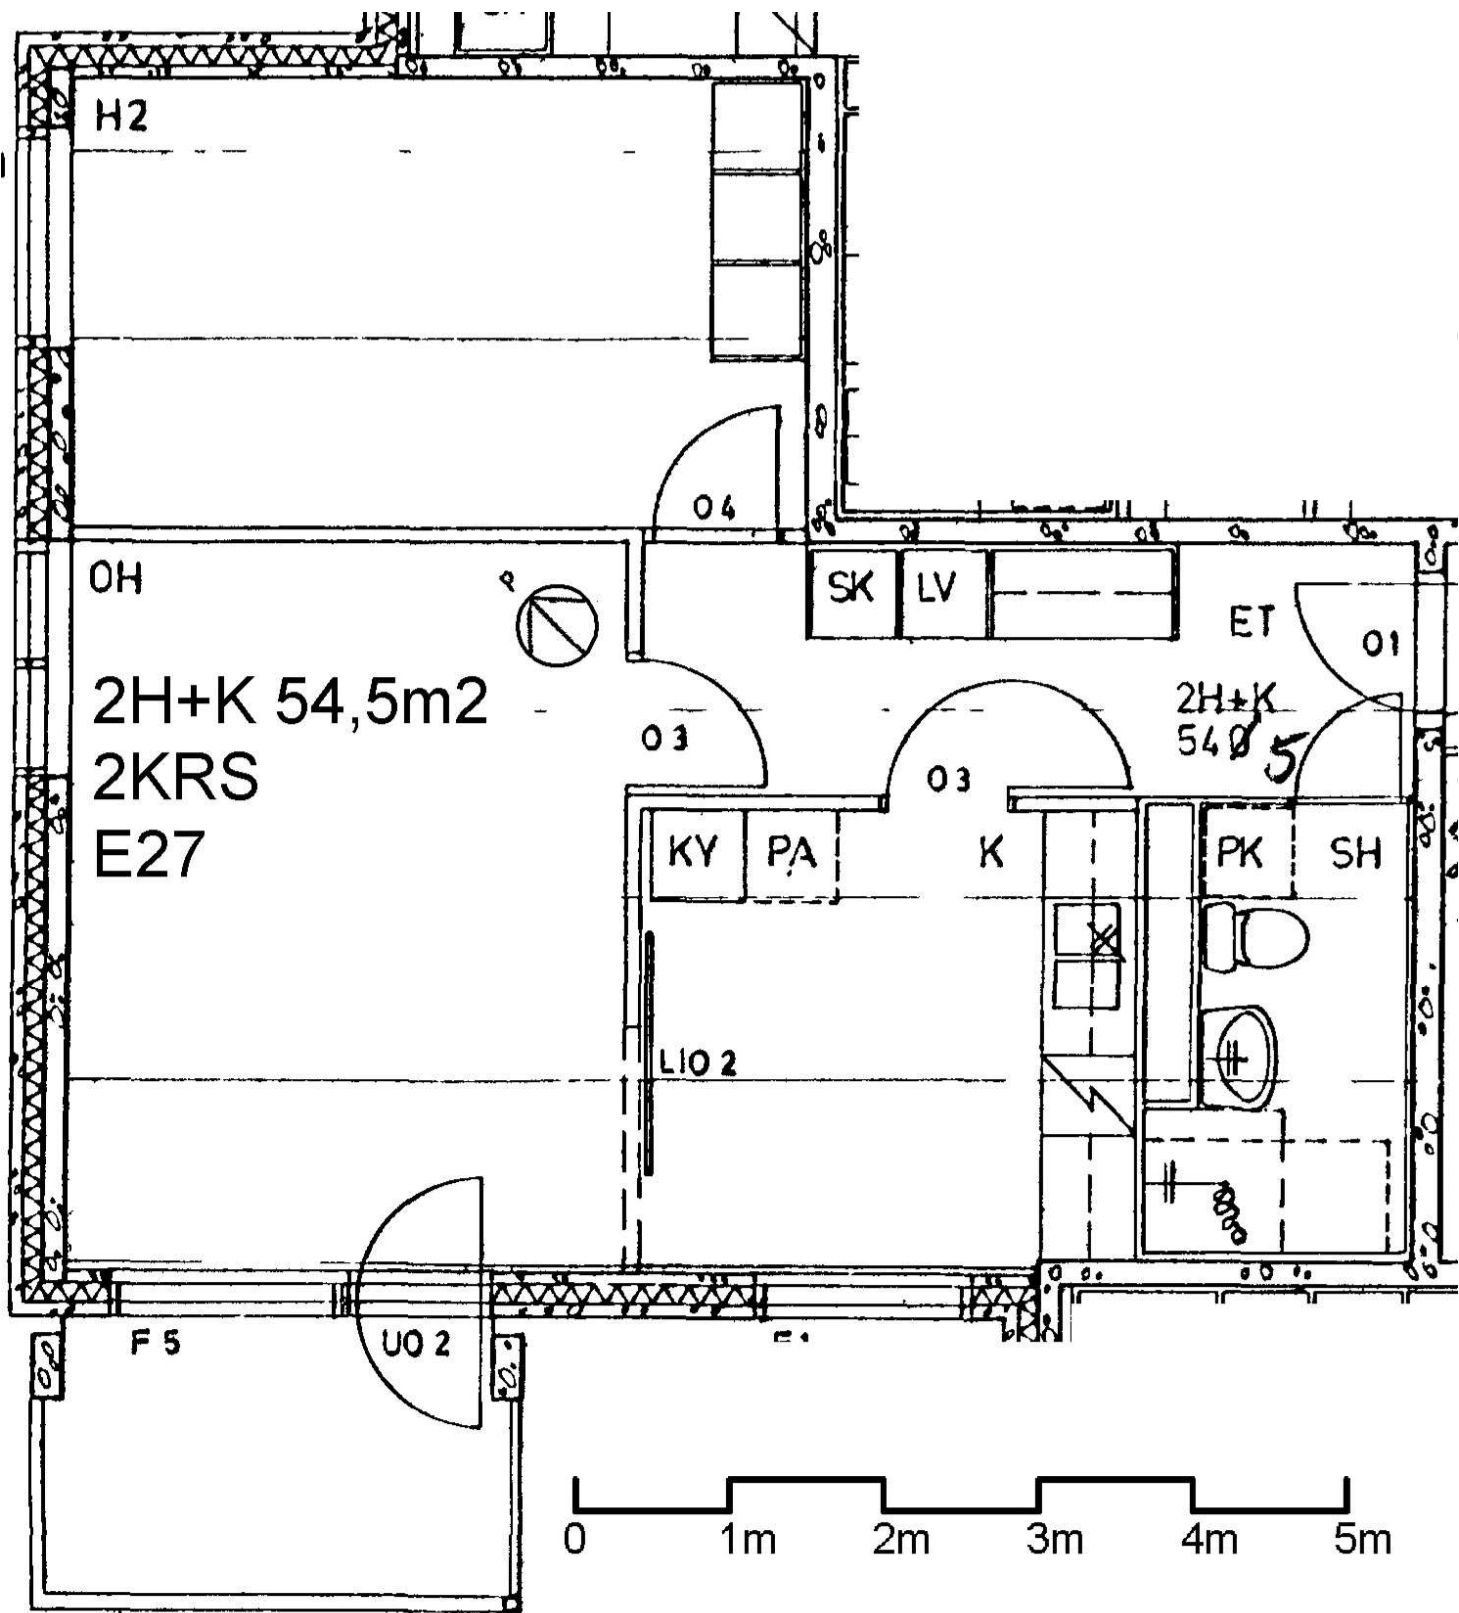


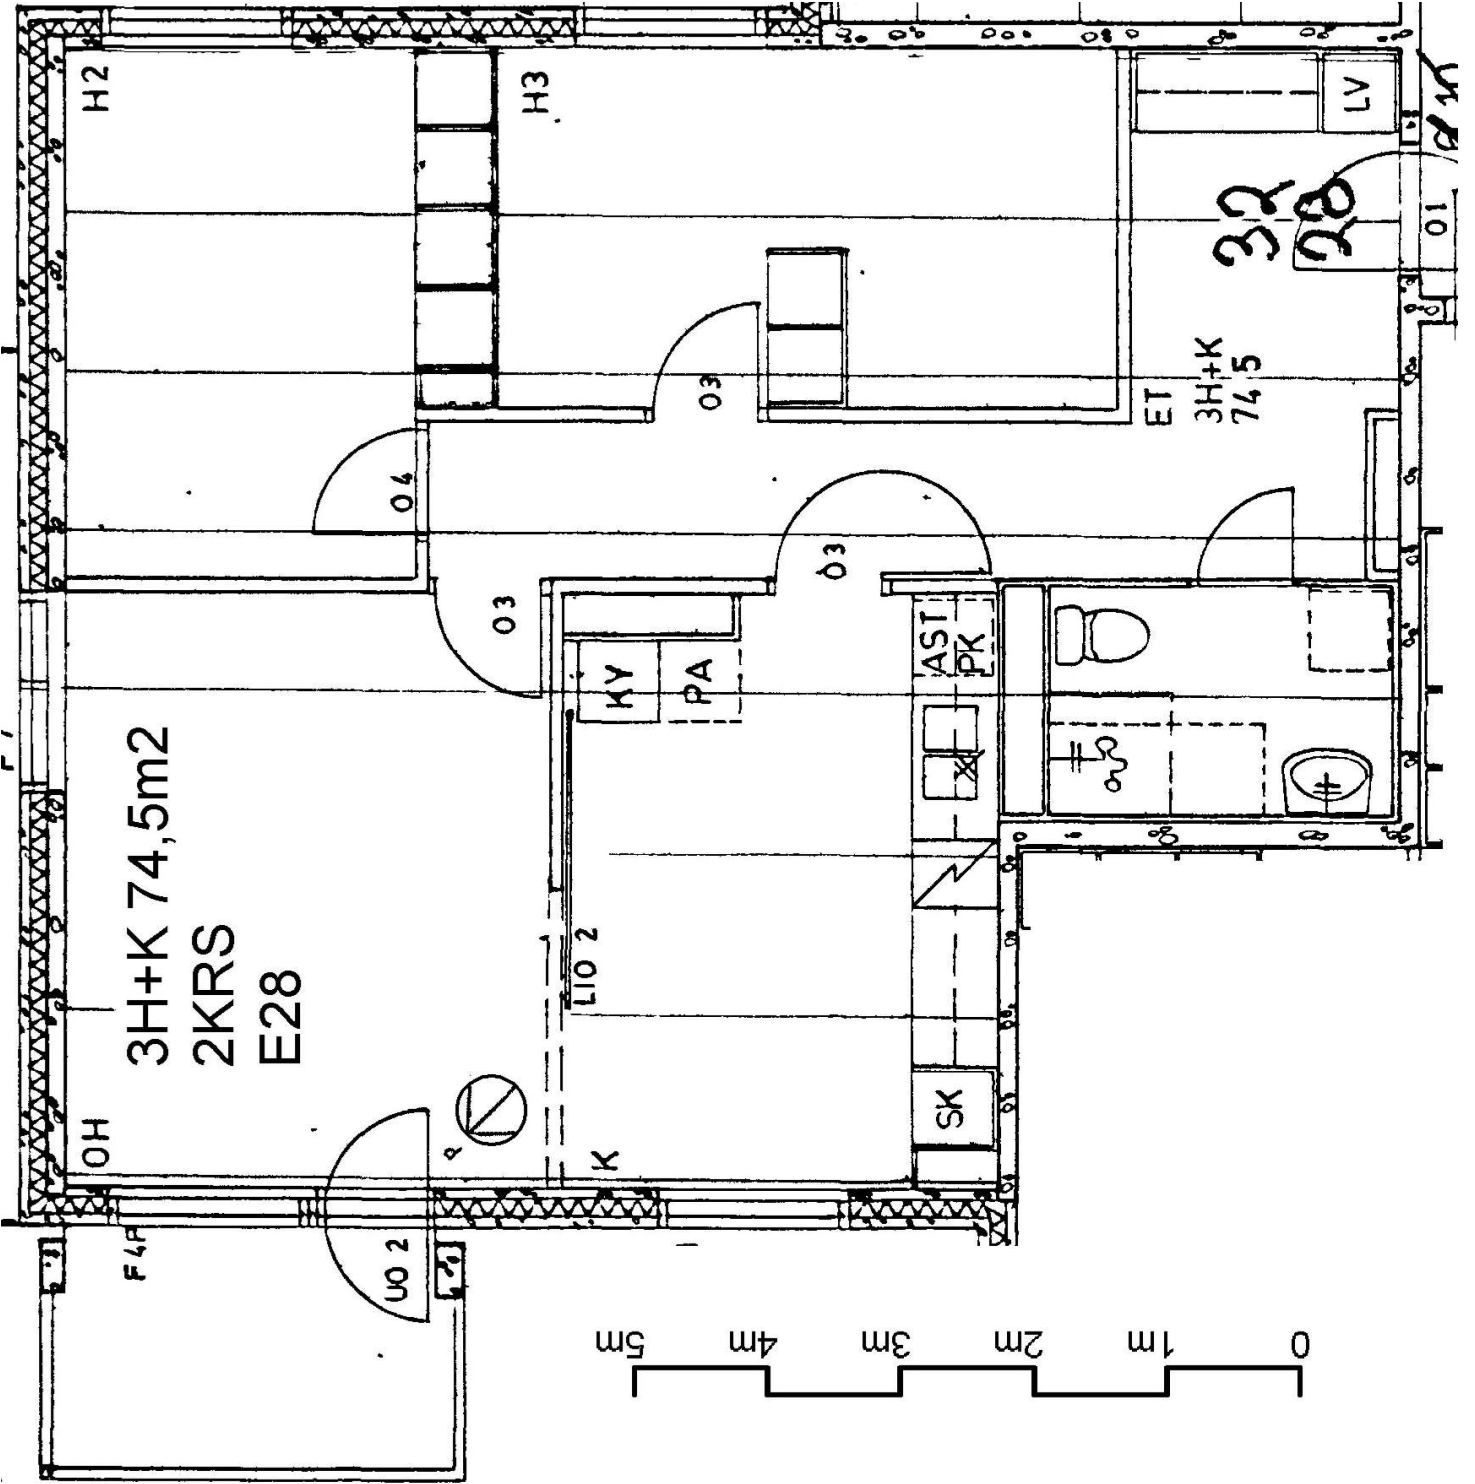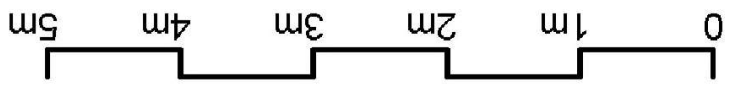


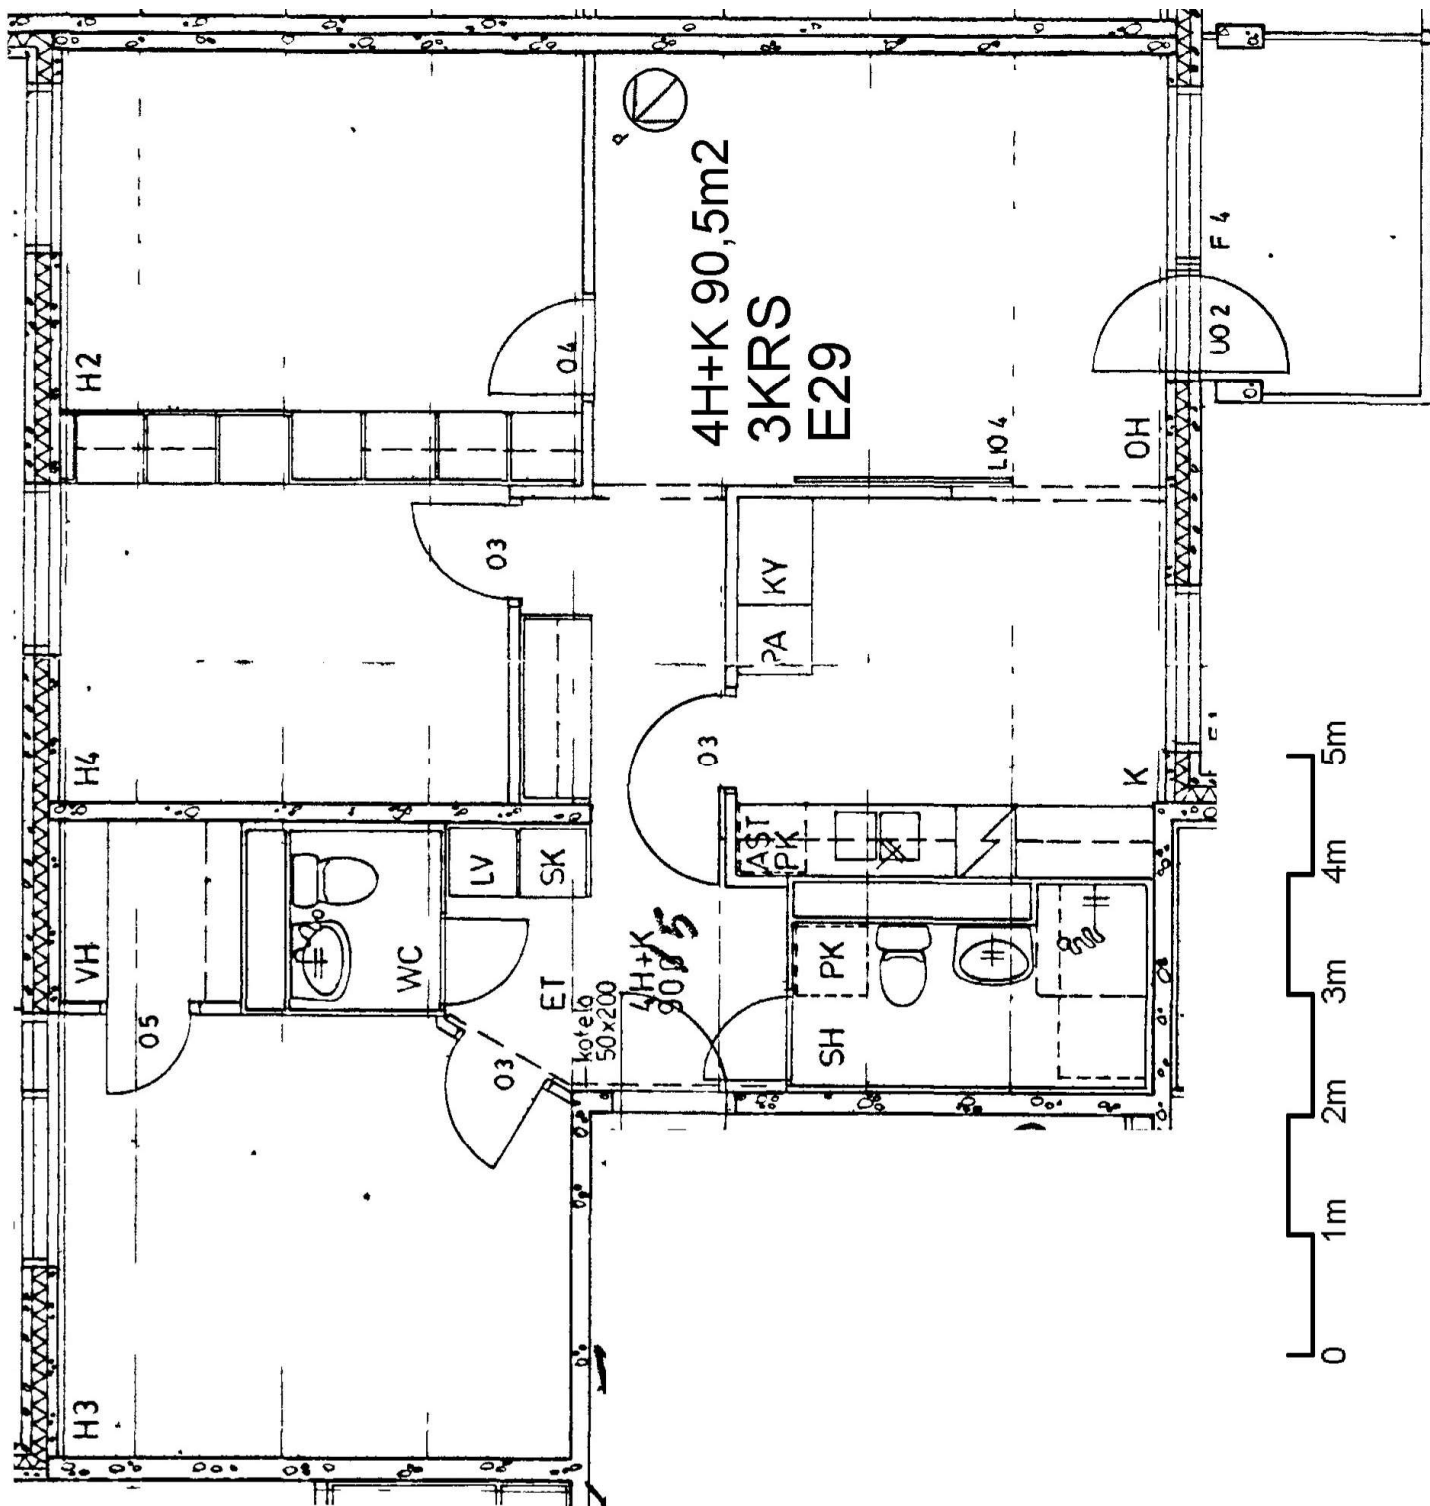


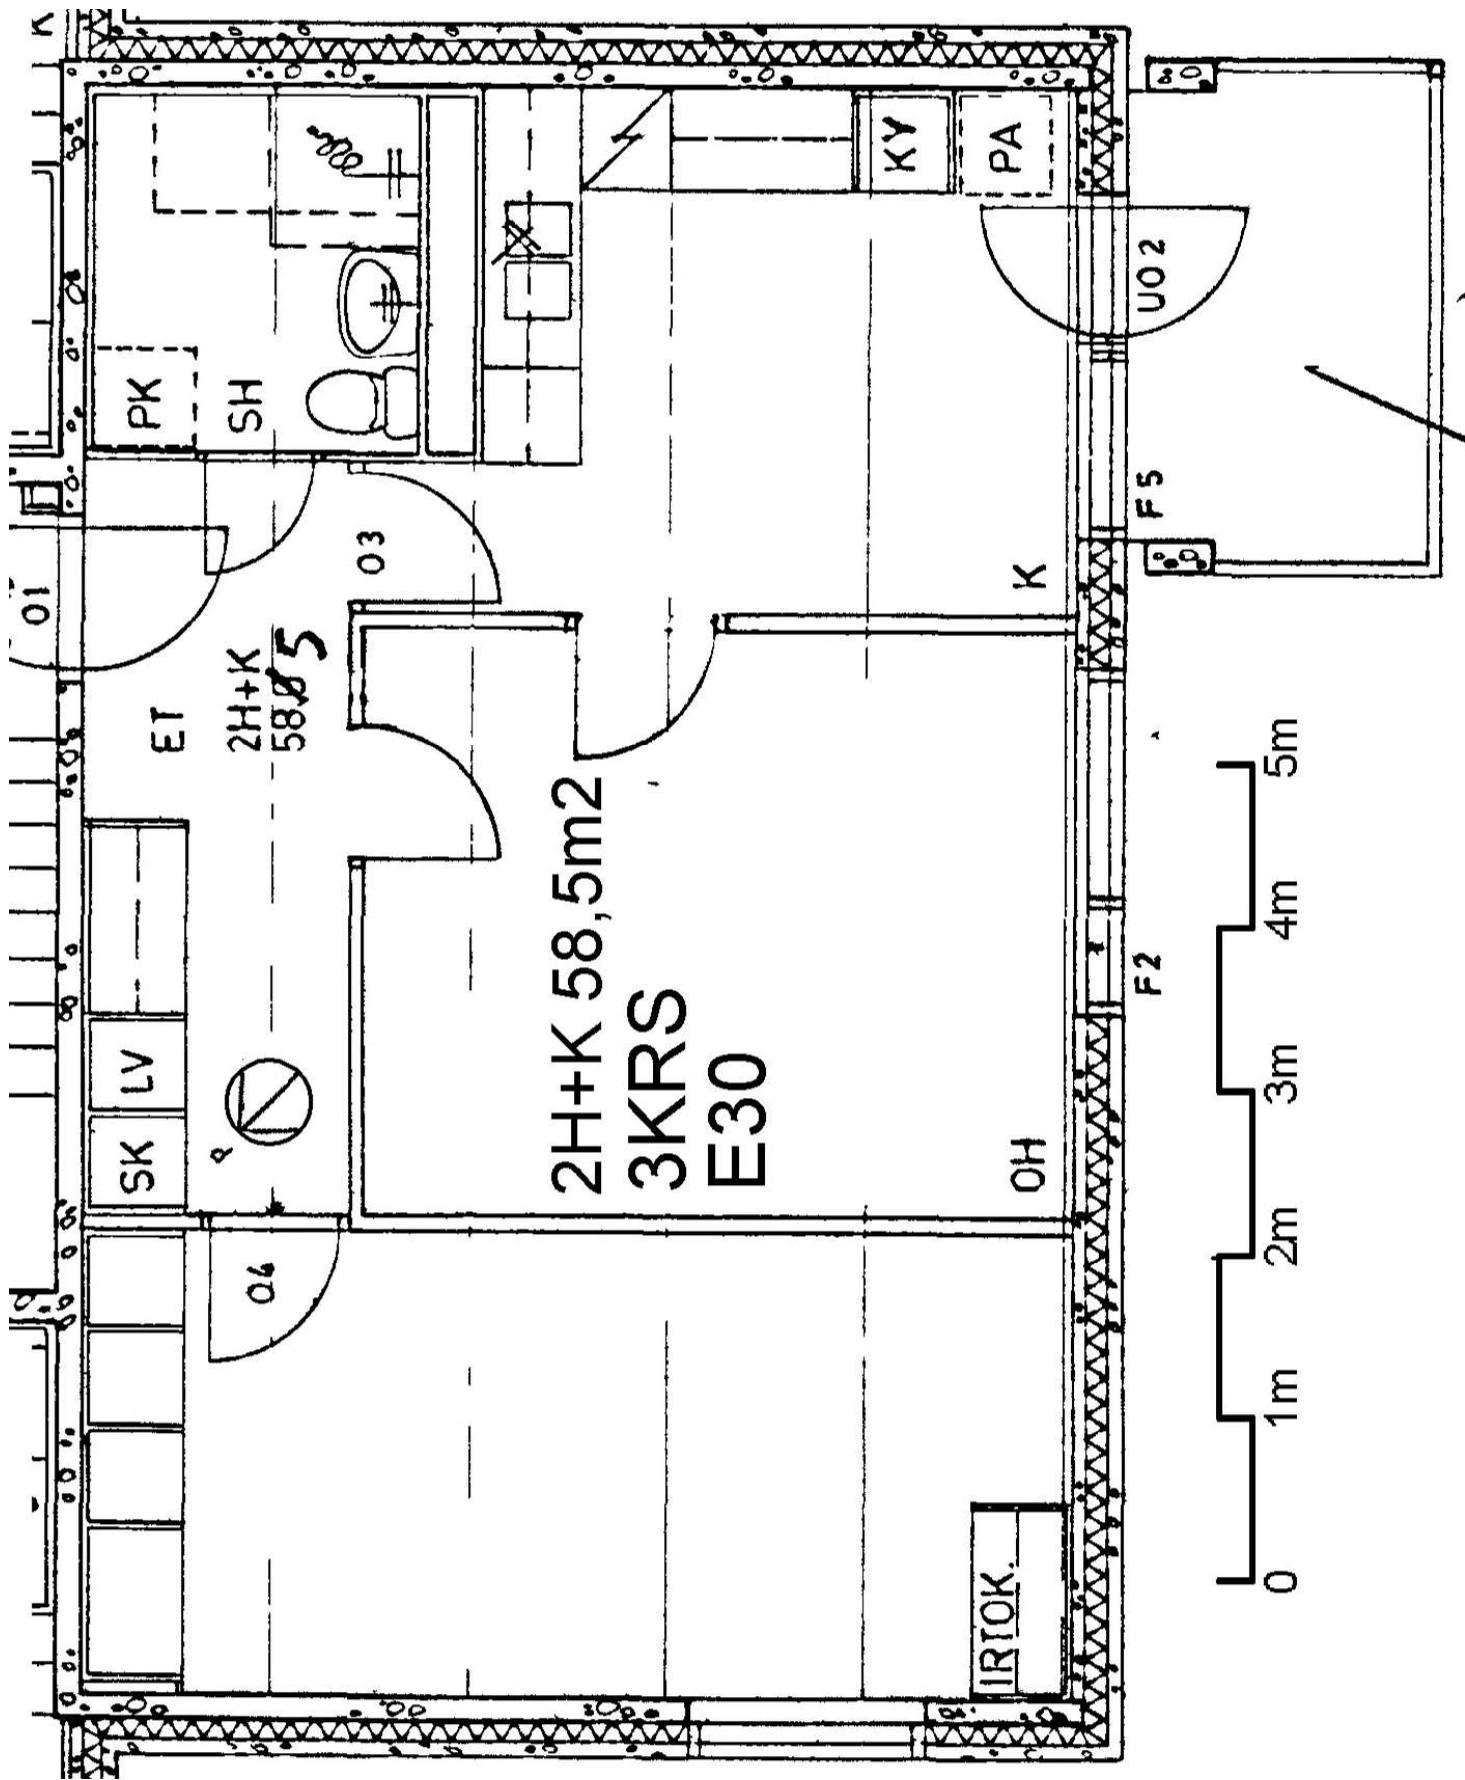



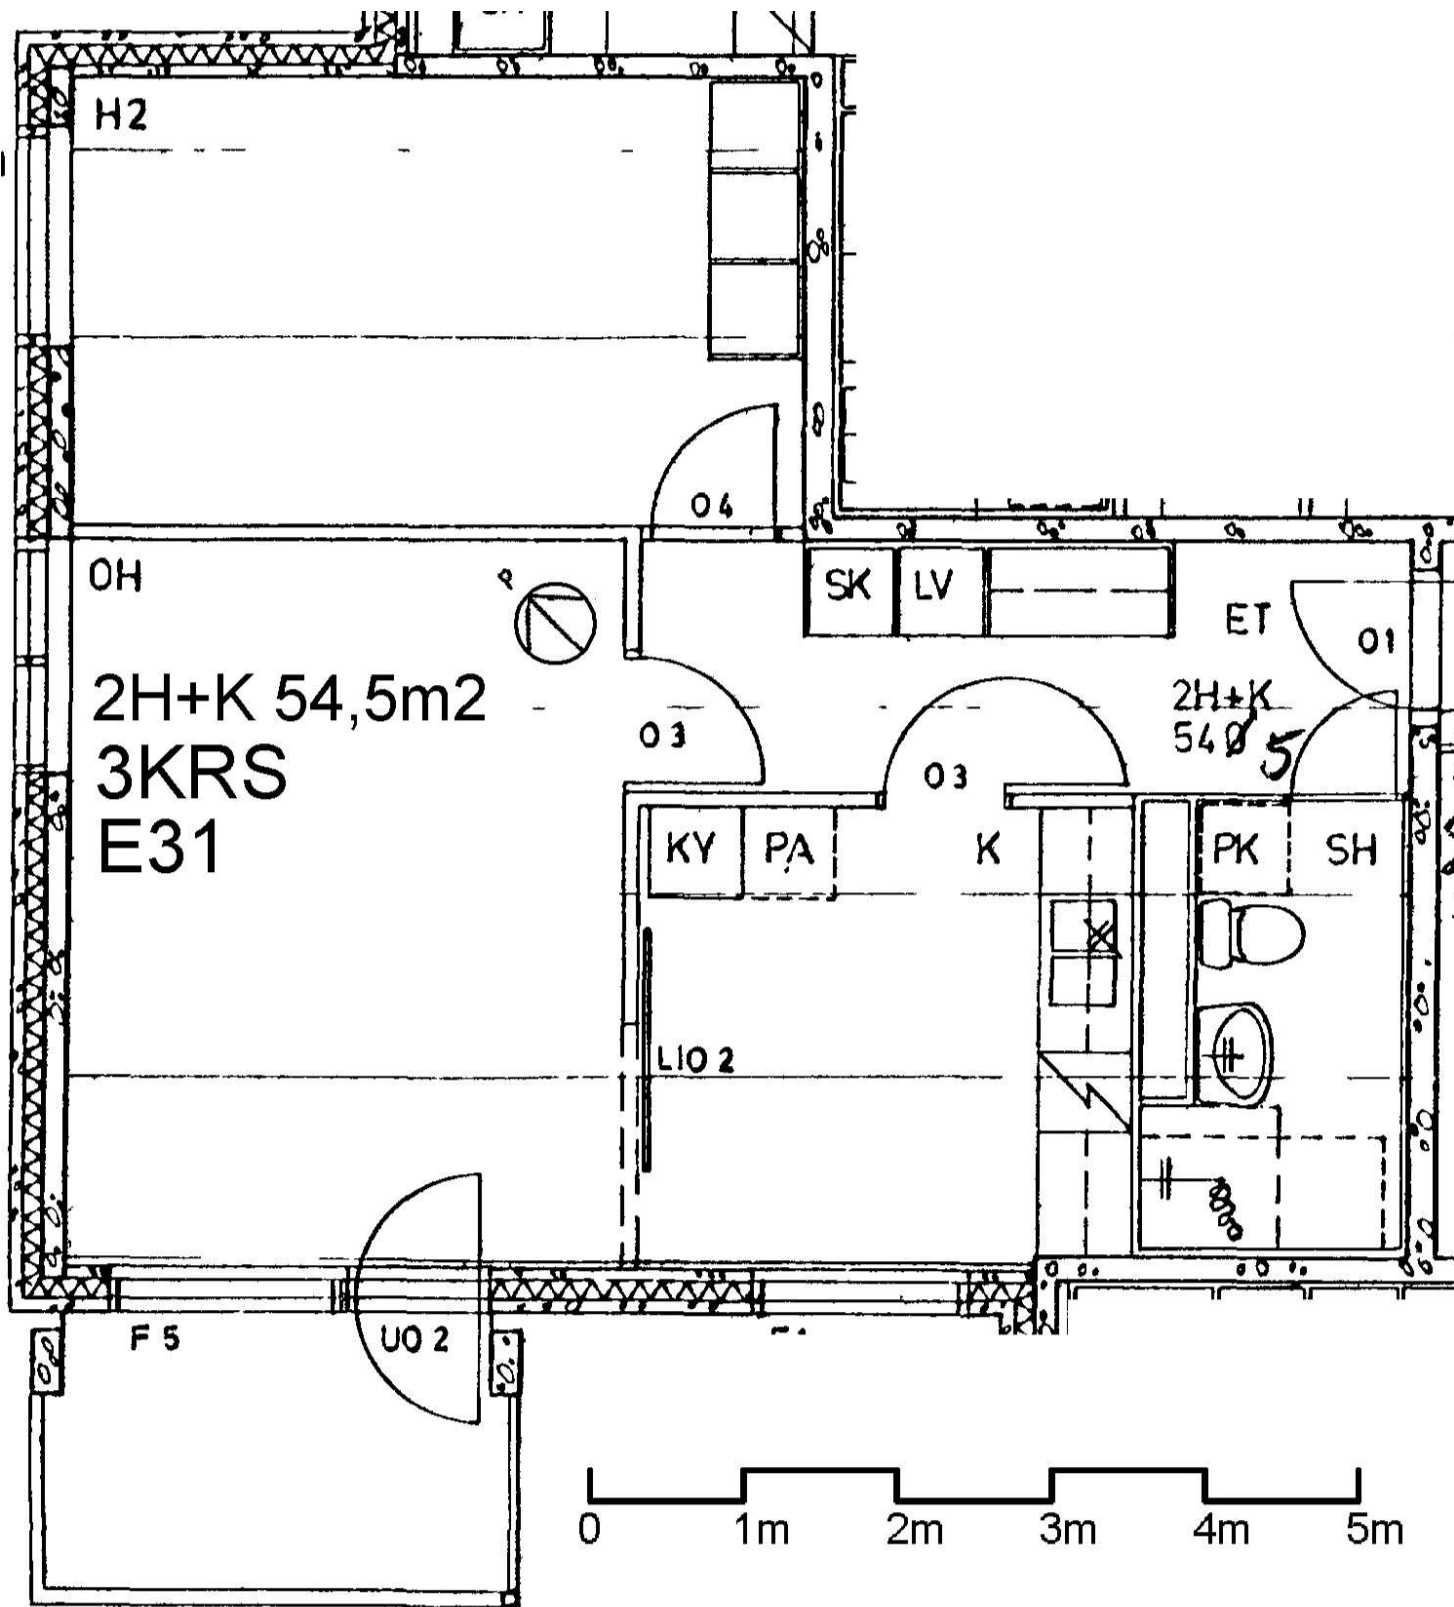


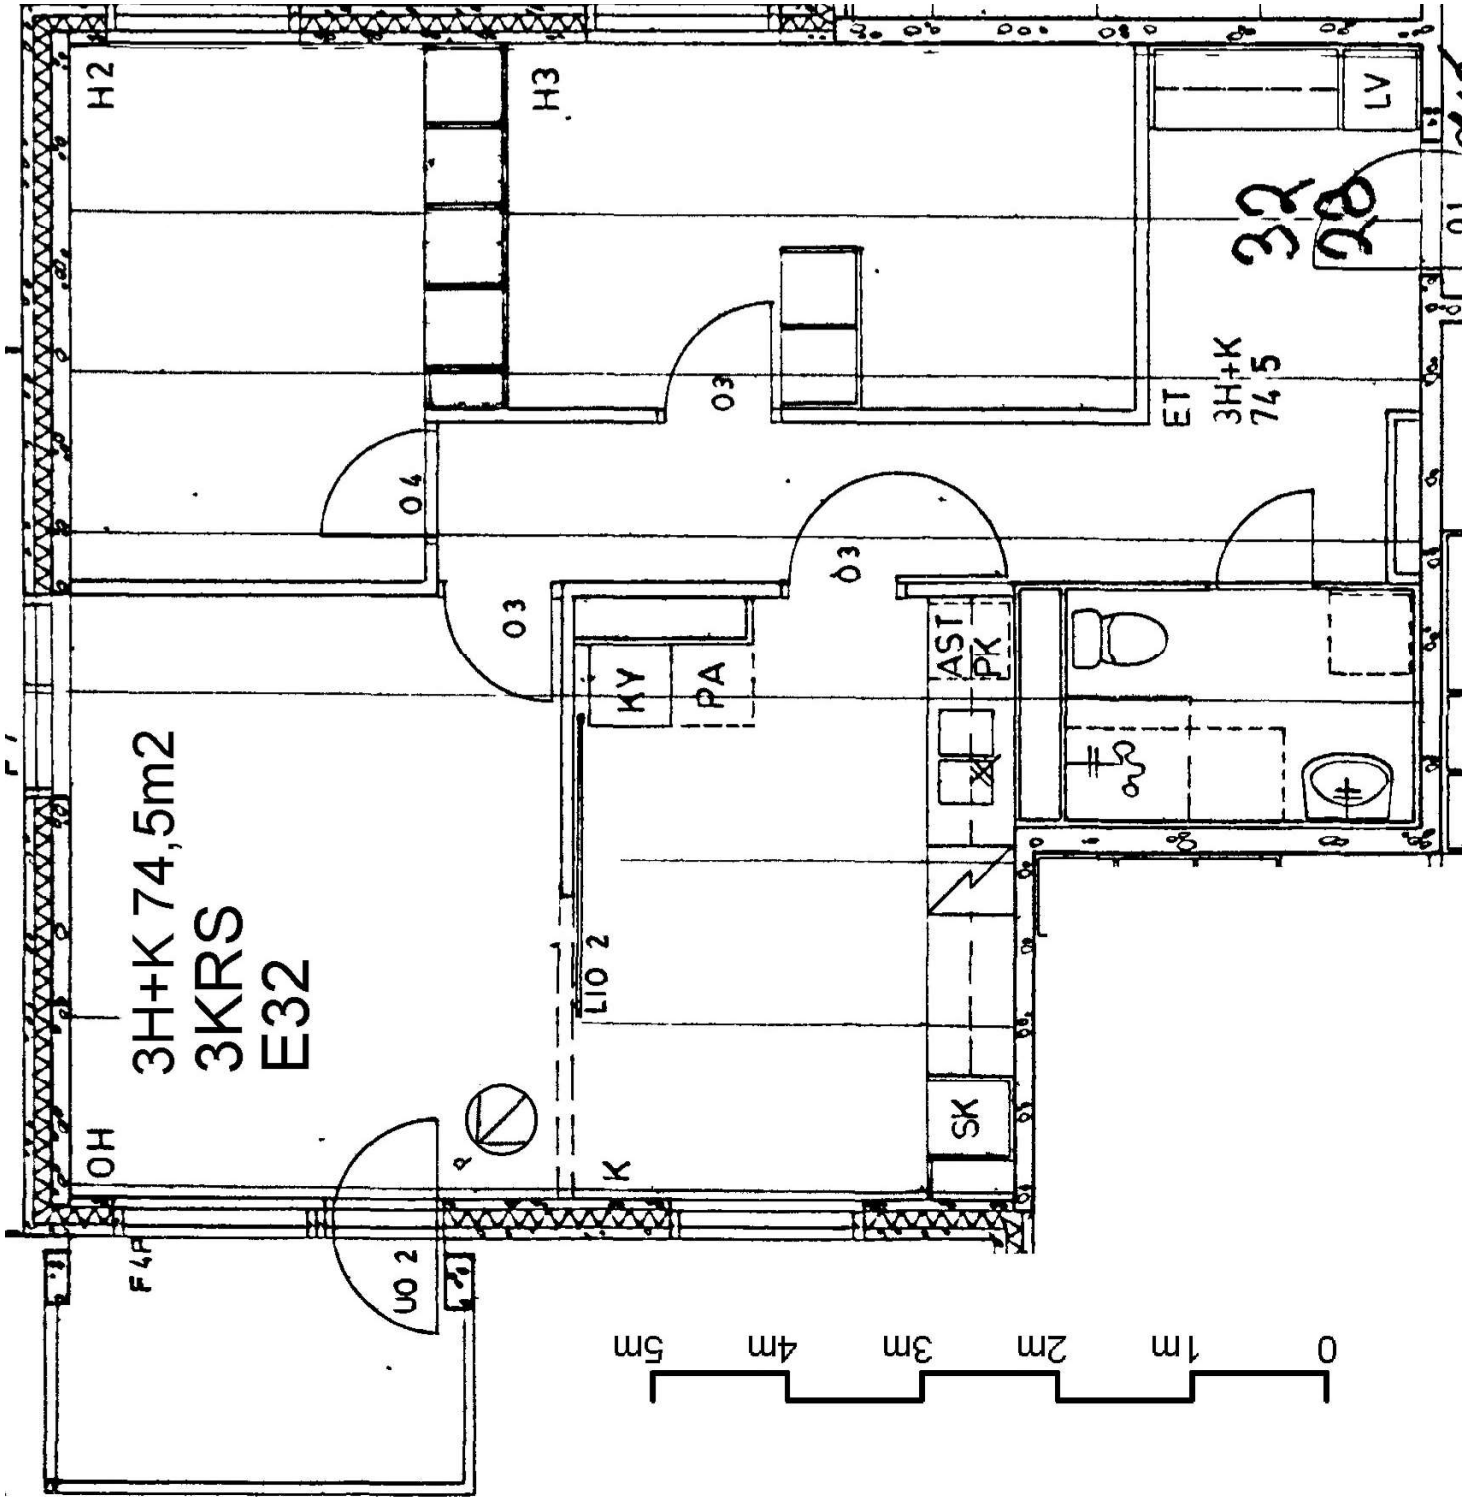

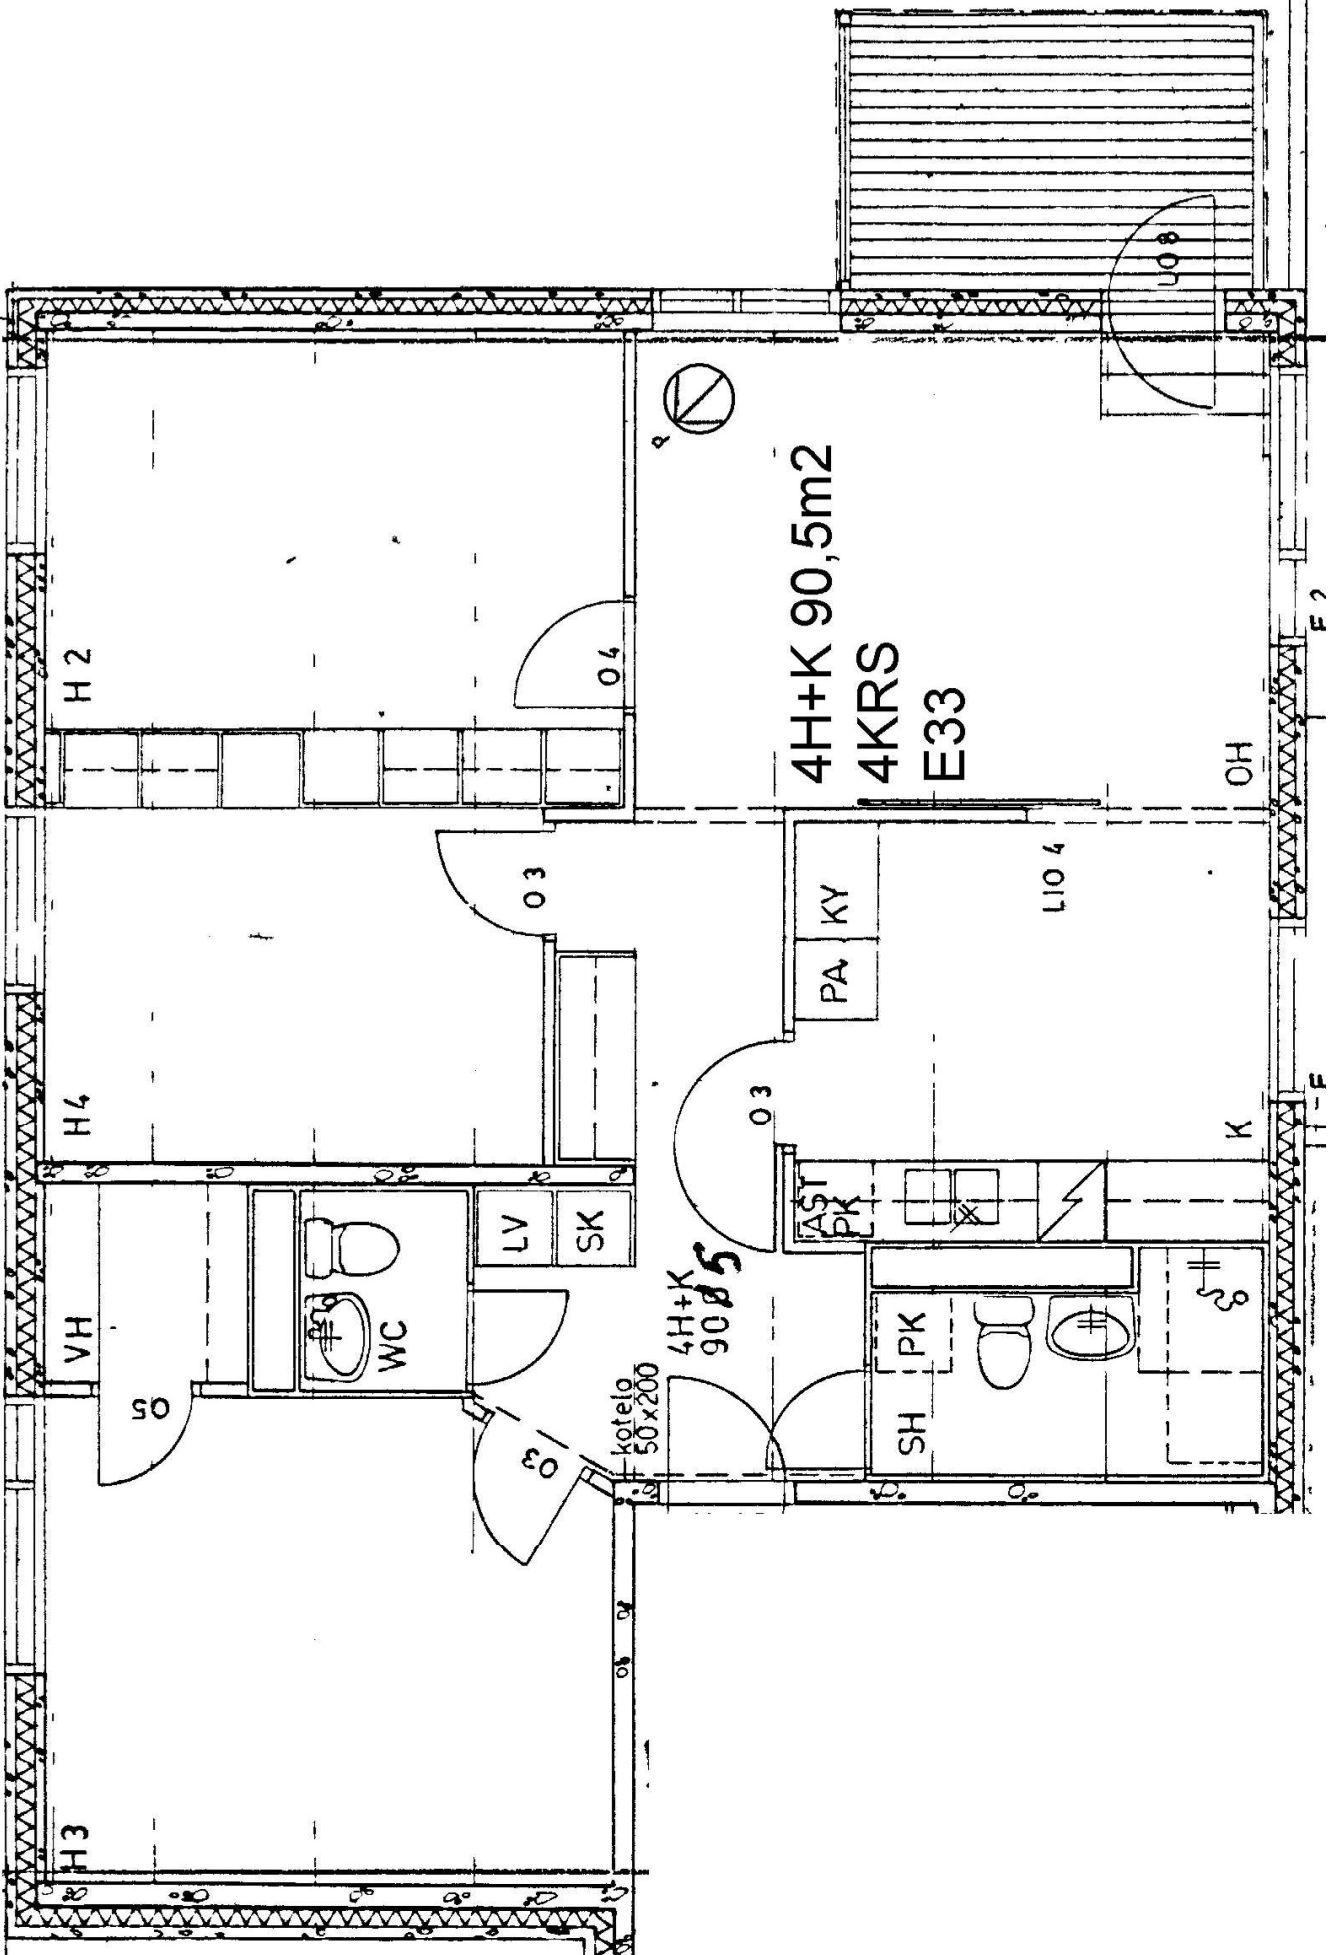

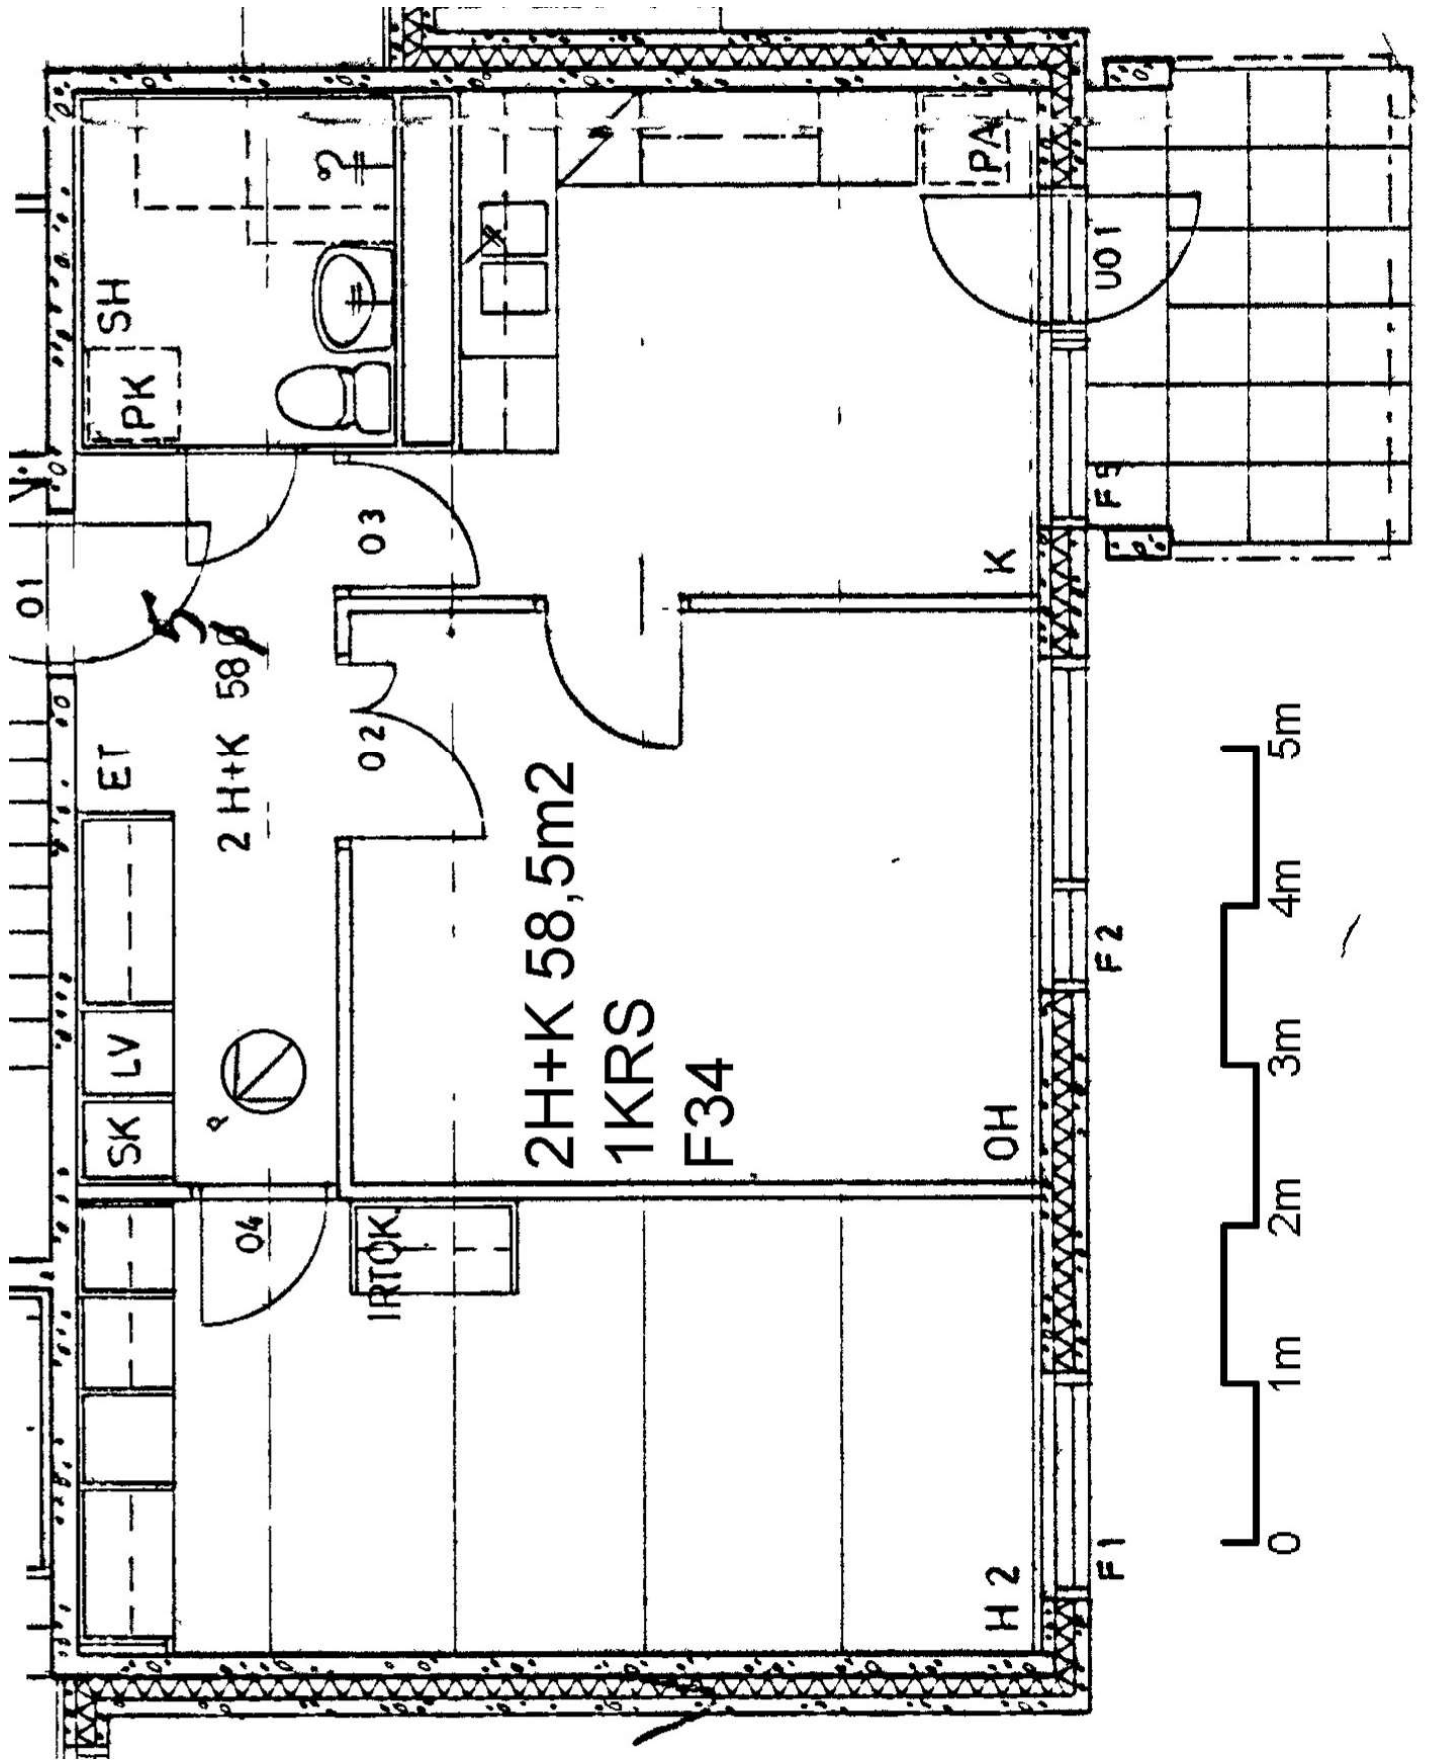


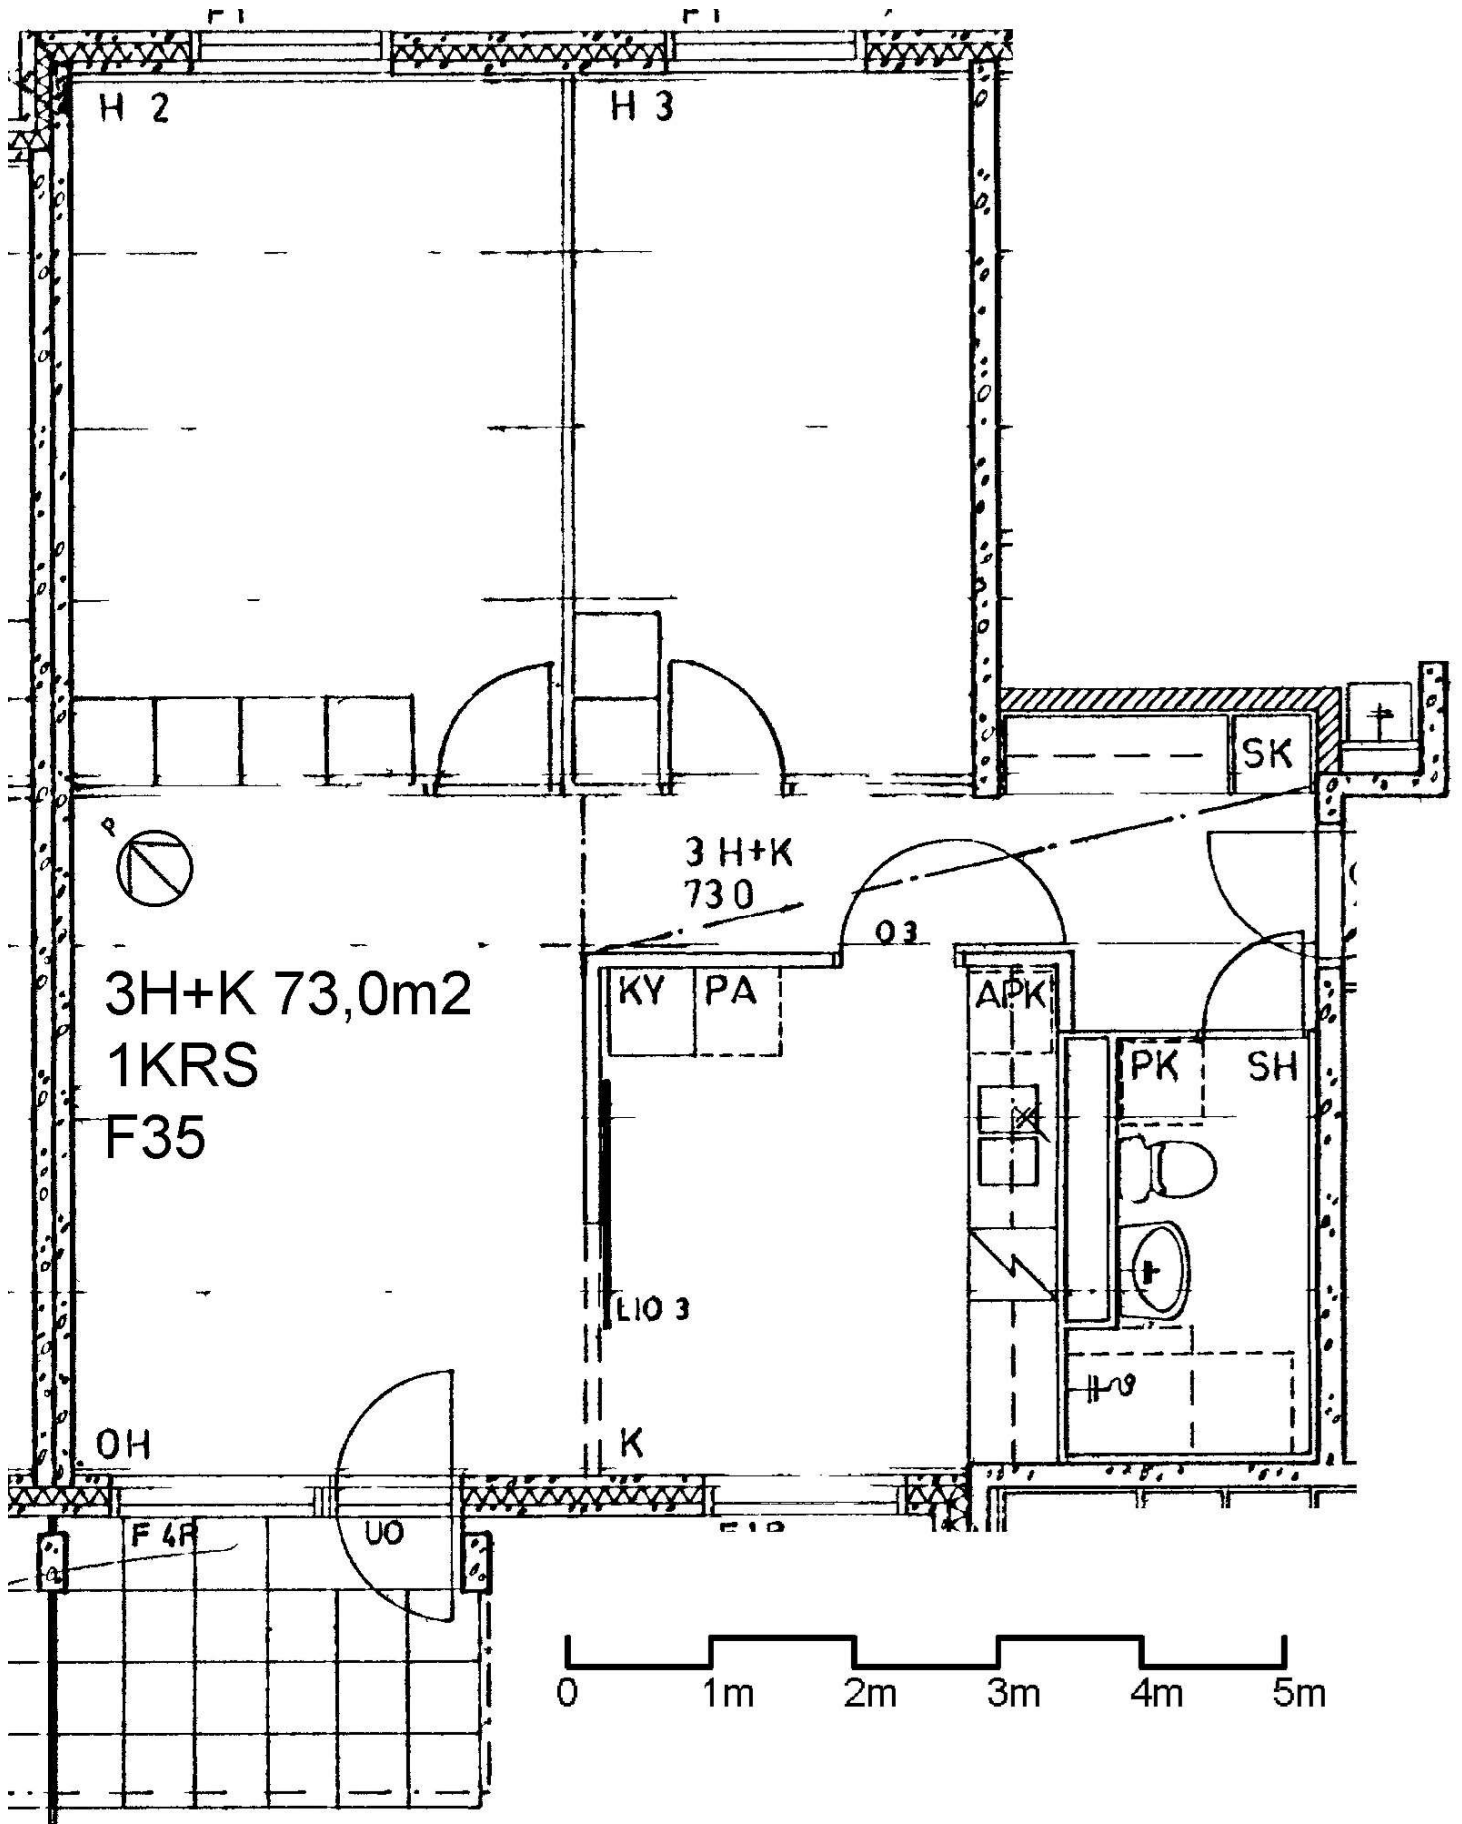


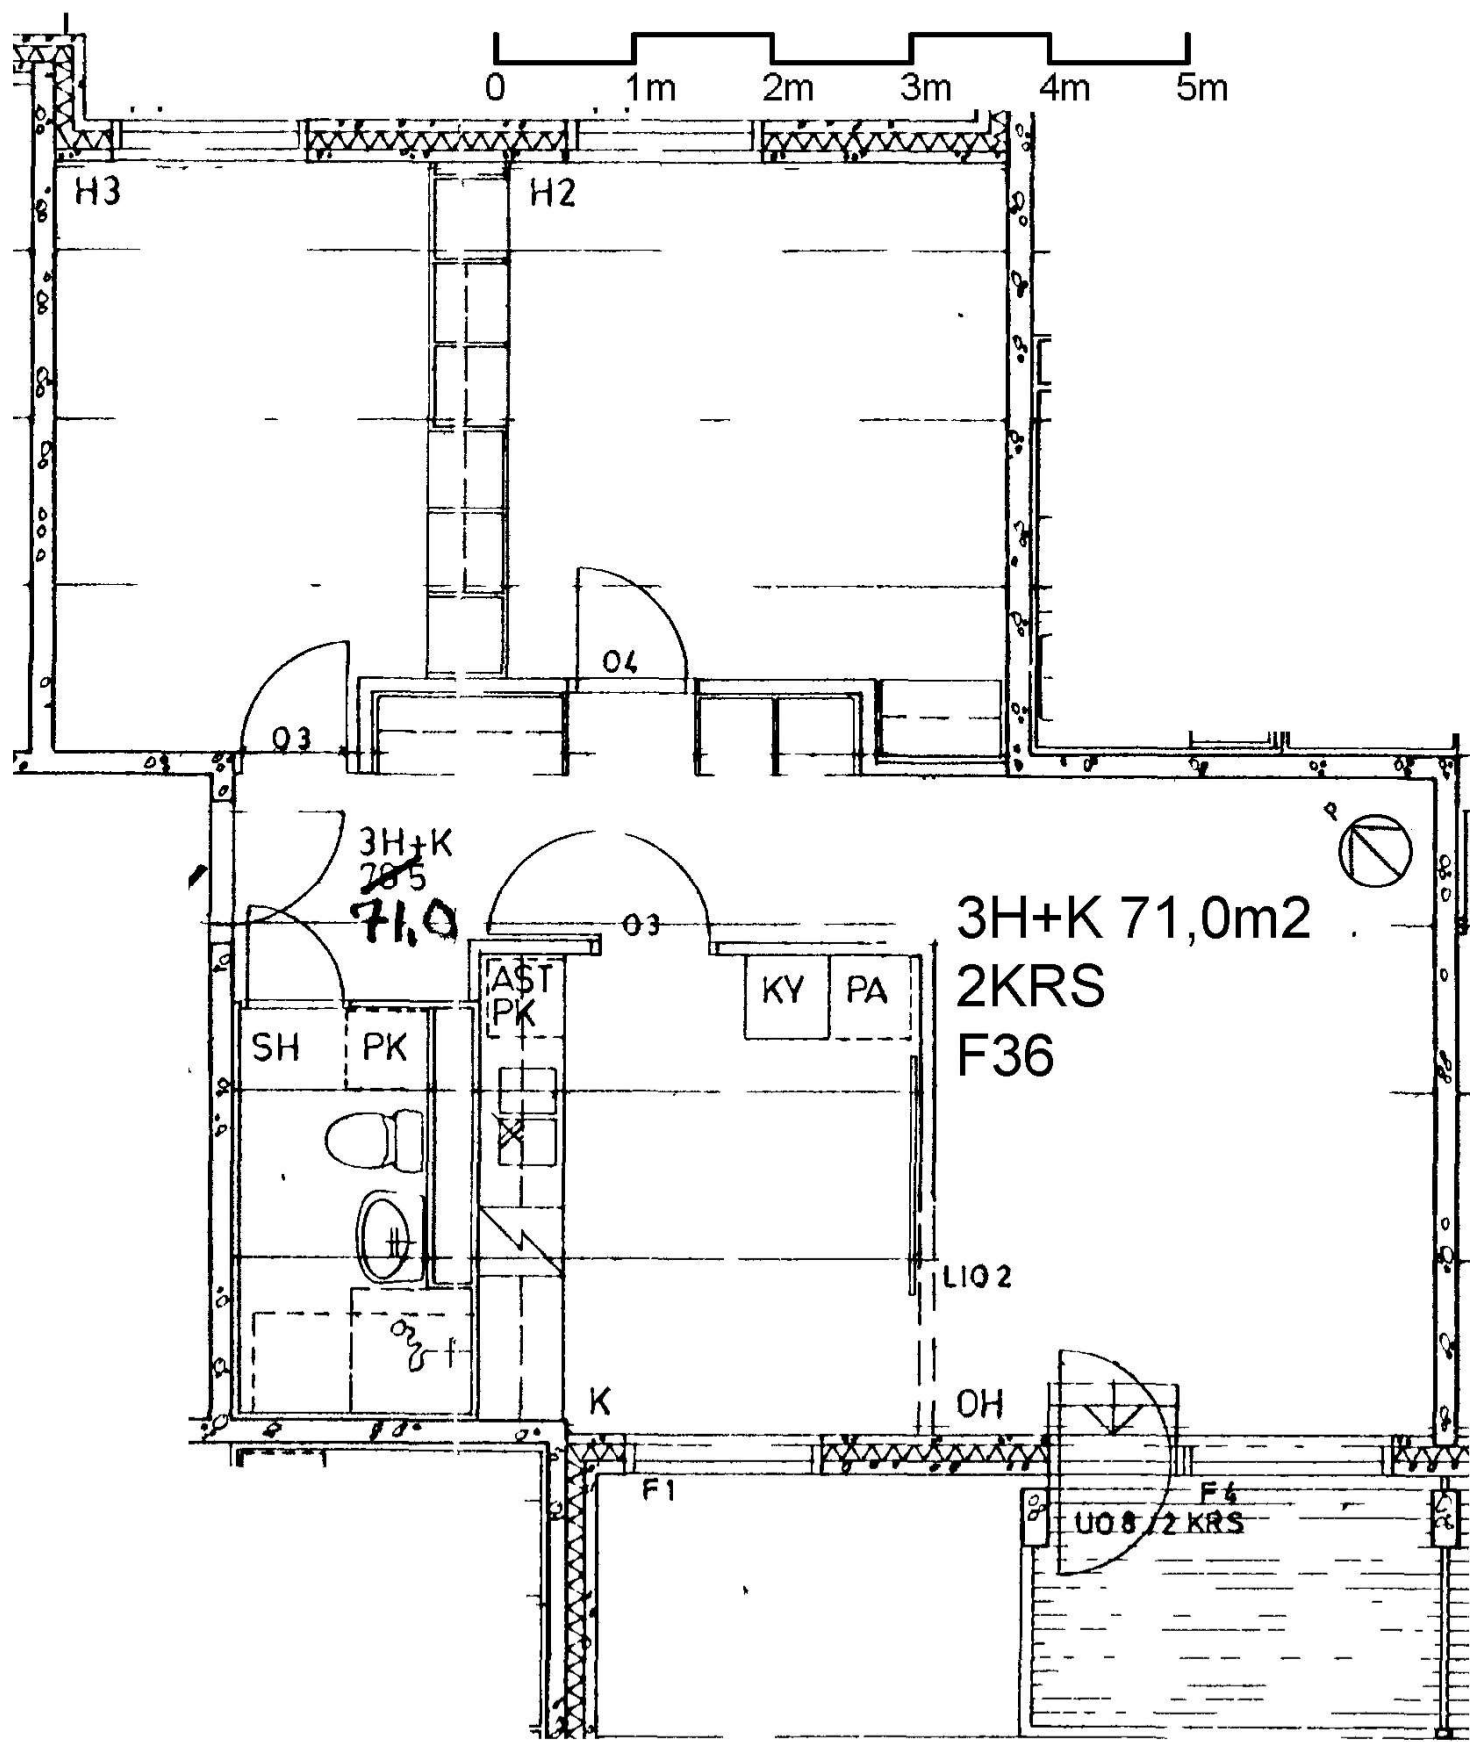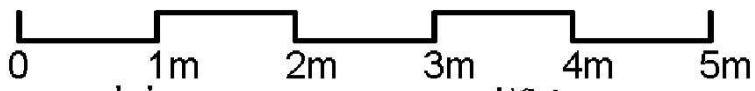


3H+K
~~285~~
71,0

3H+K 71,0m²
2KRS
F36


F4
U08 / 2 KRS

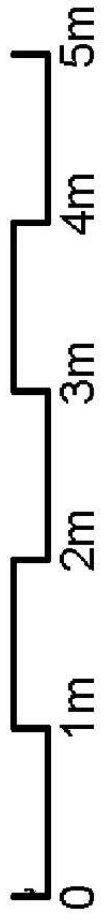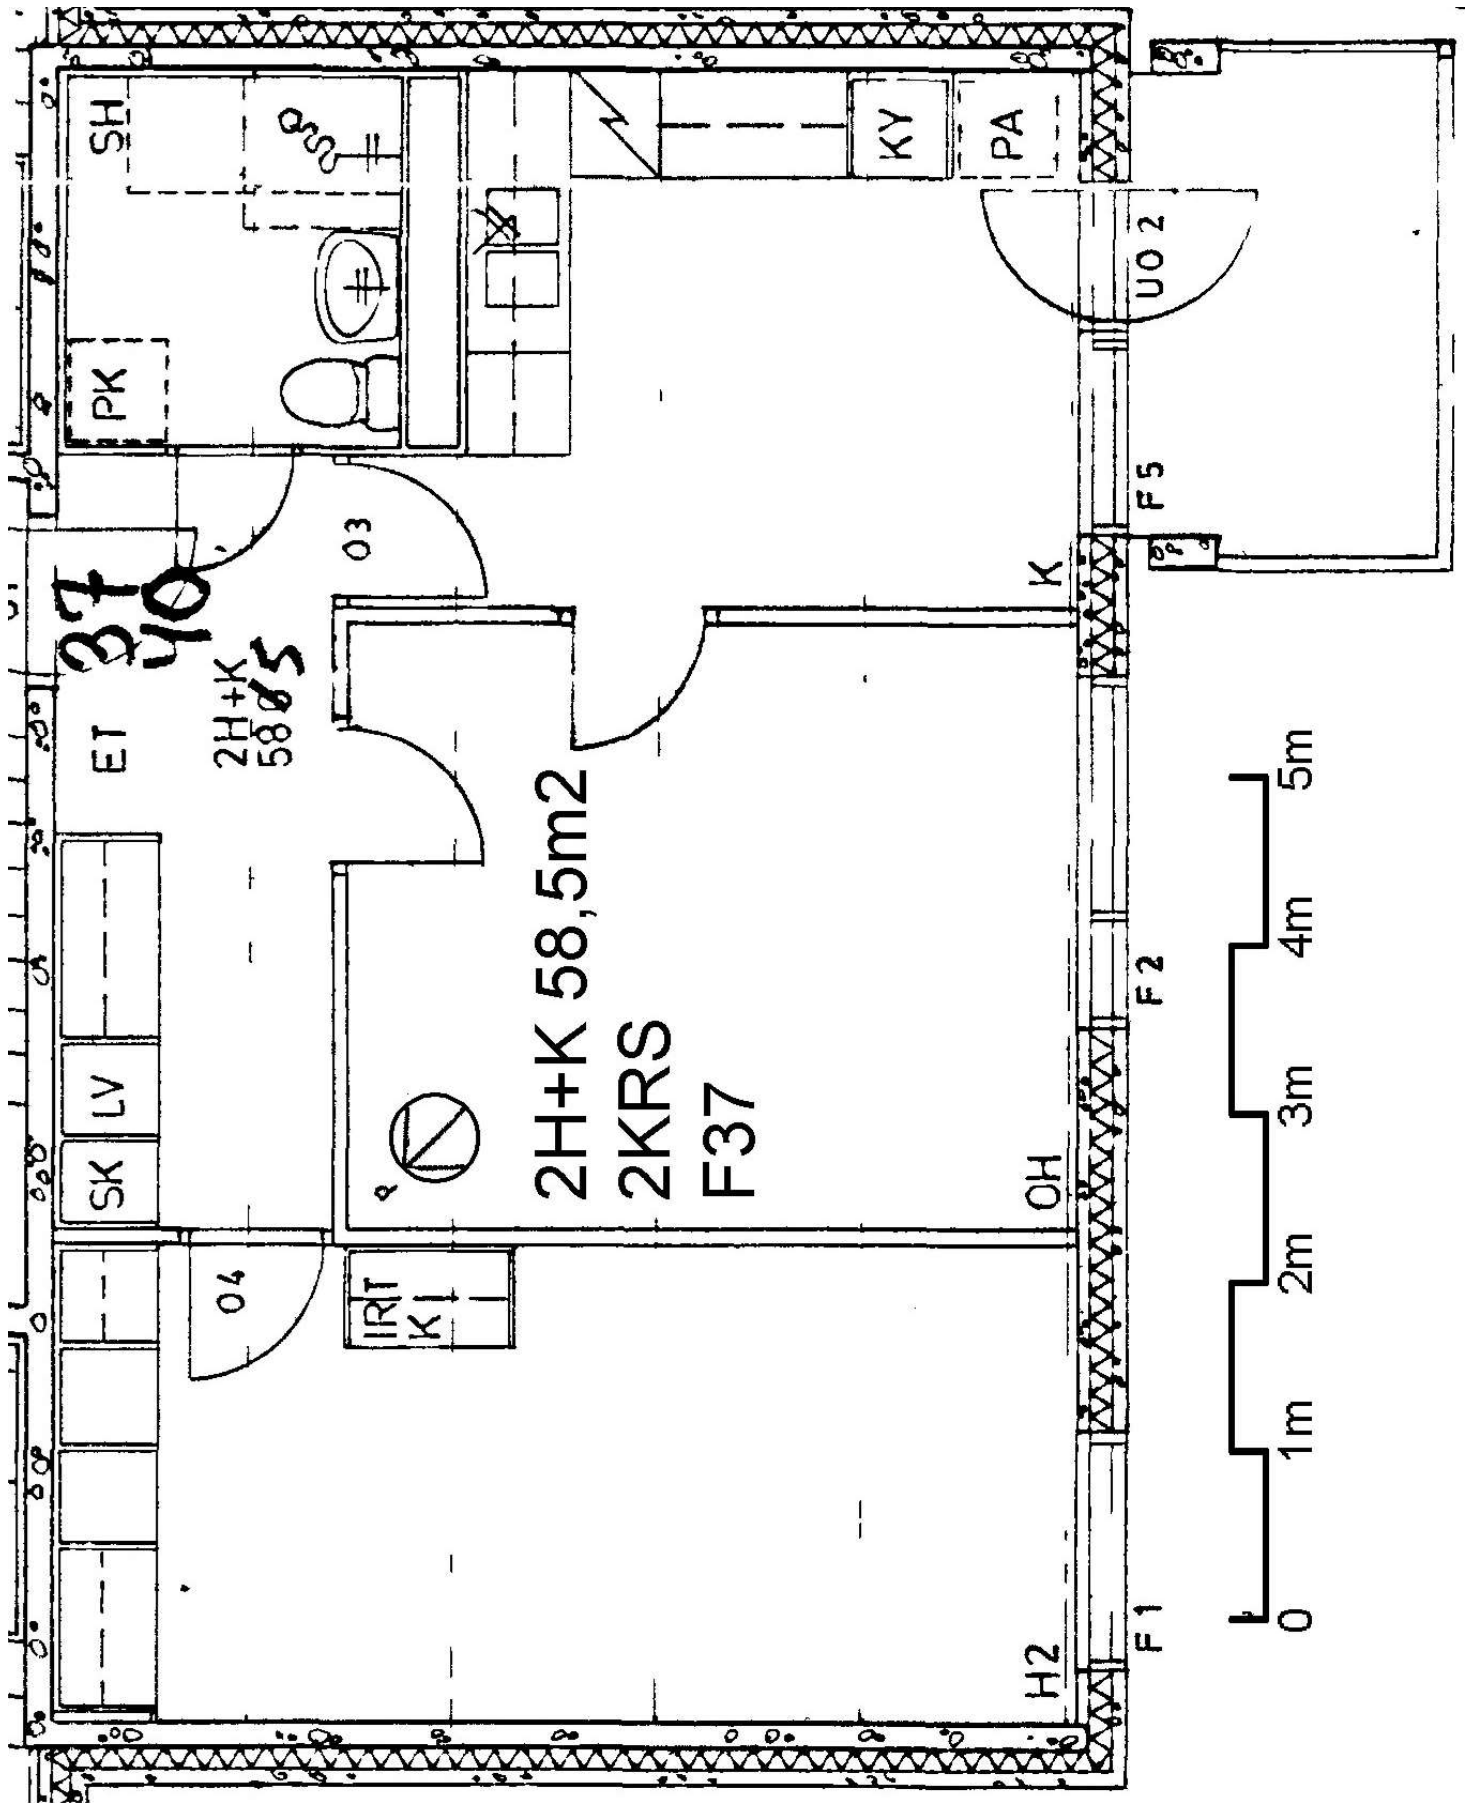


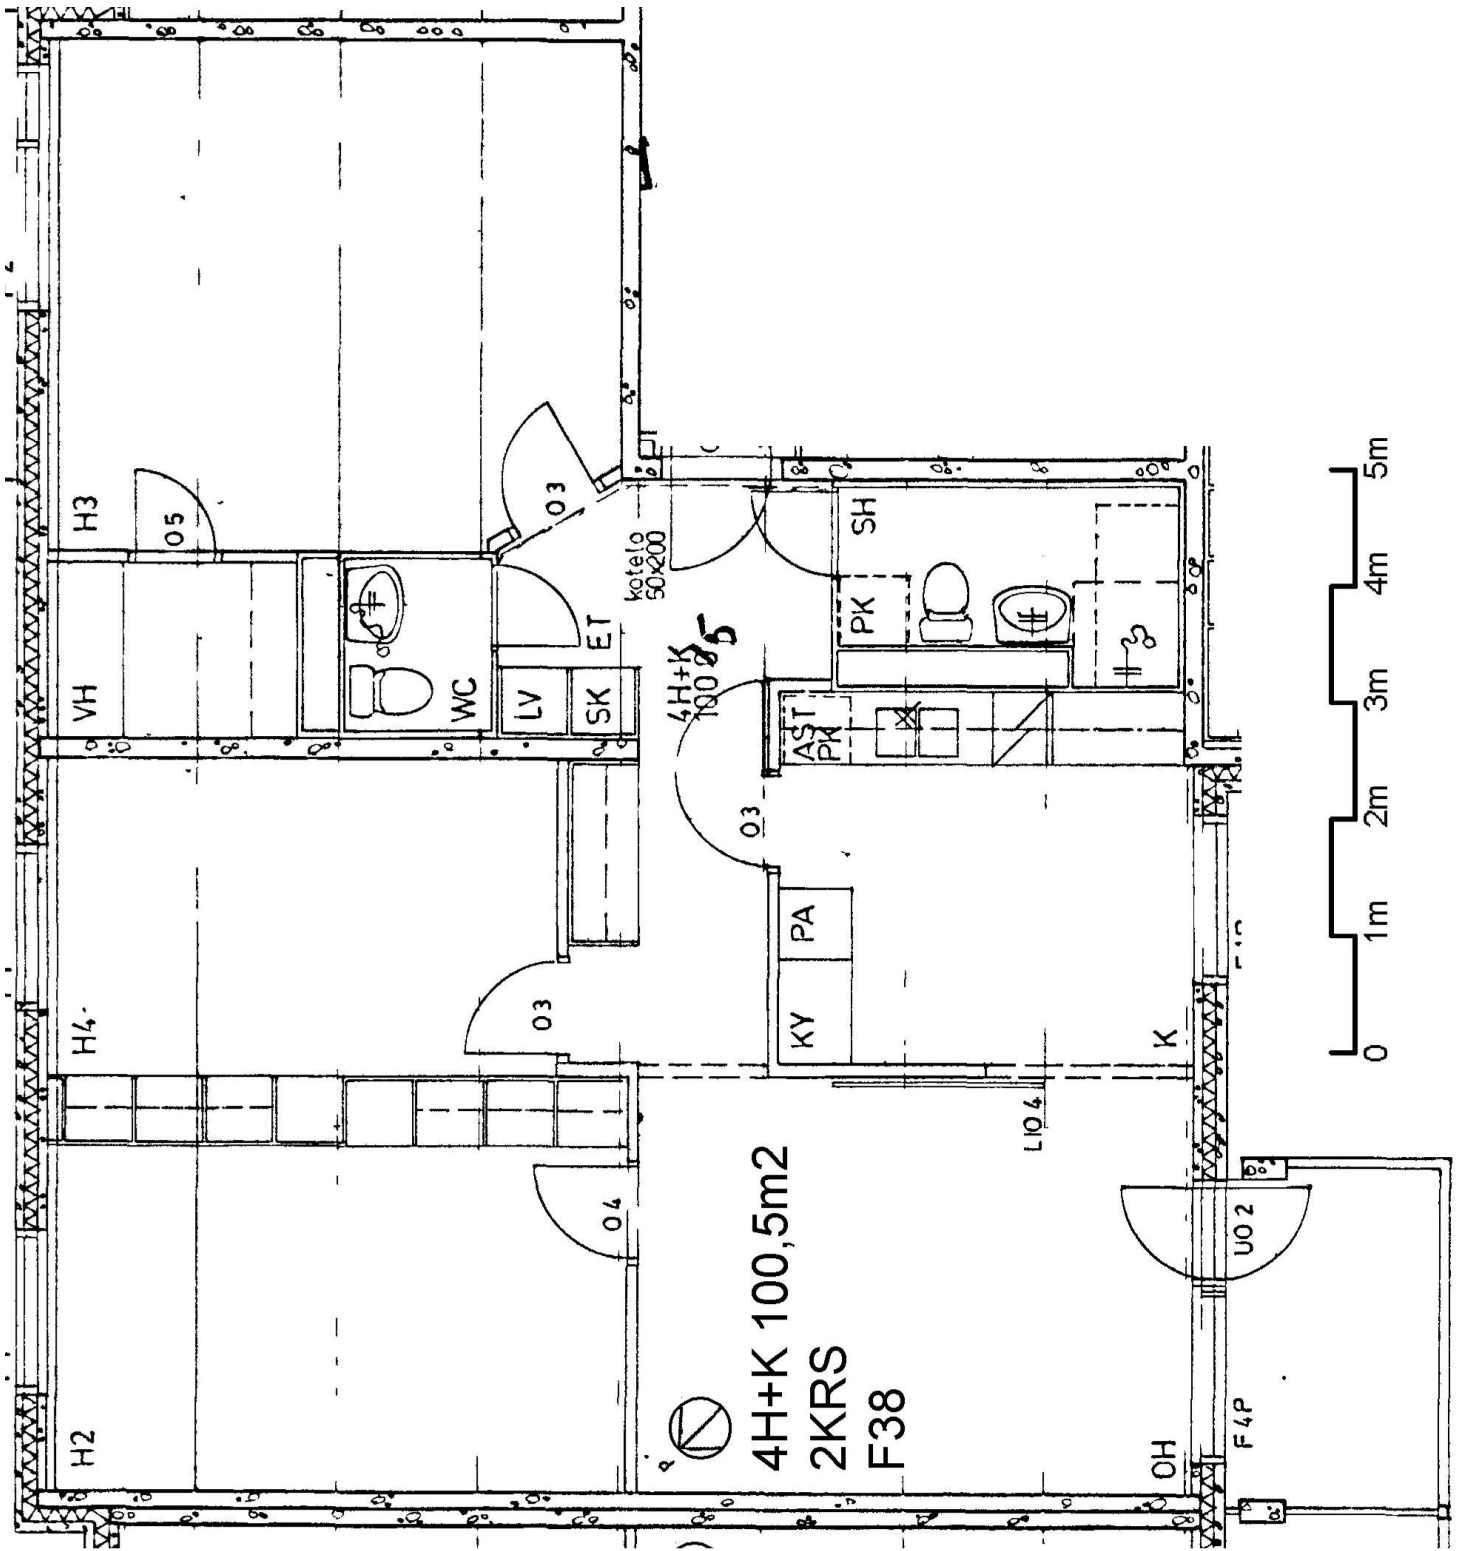



4H+K 100,5m²
2KRS
F38



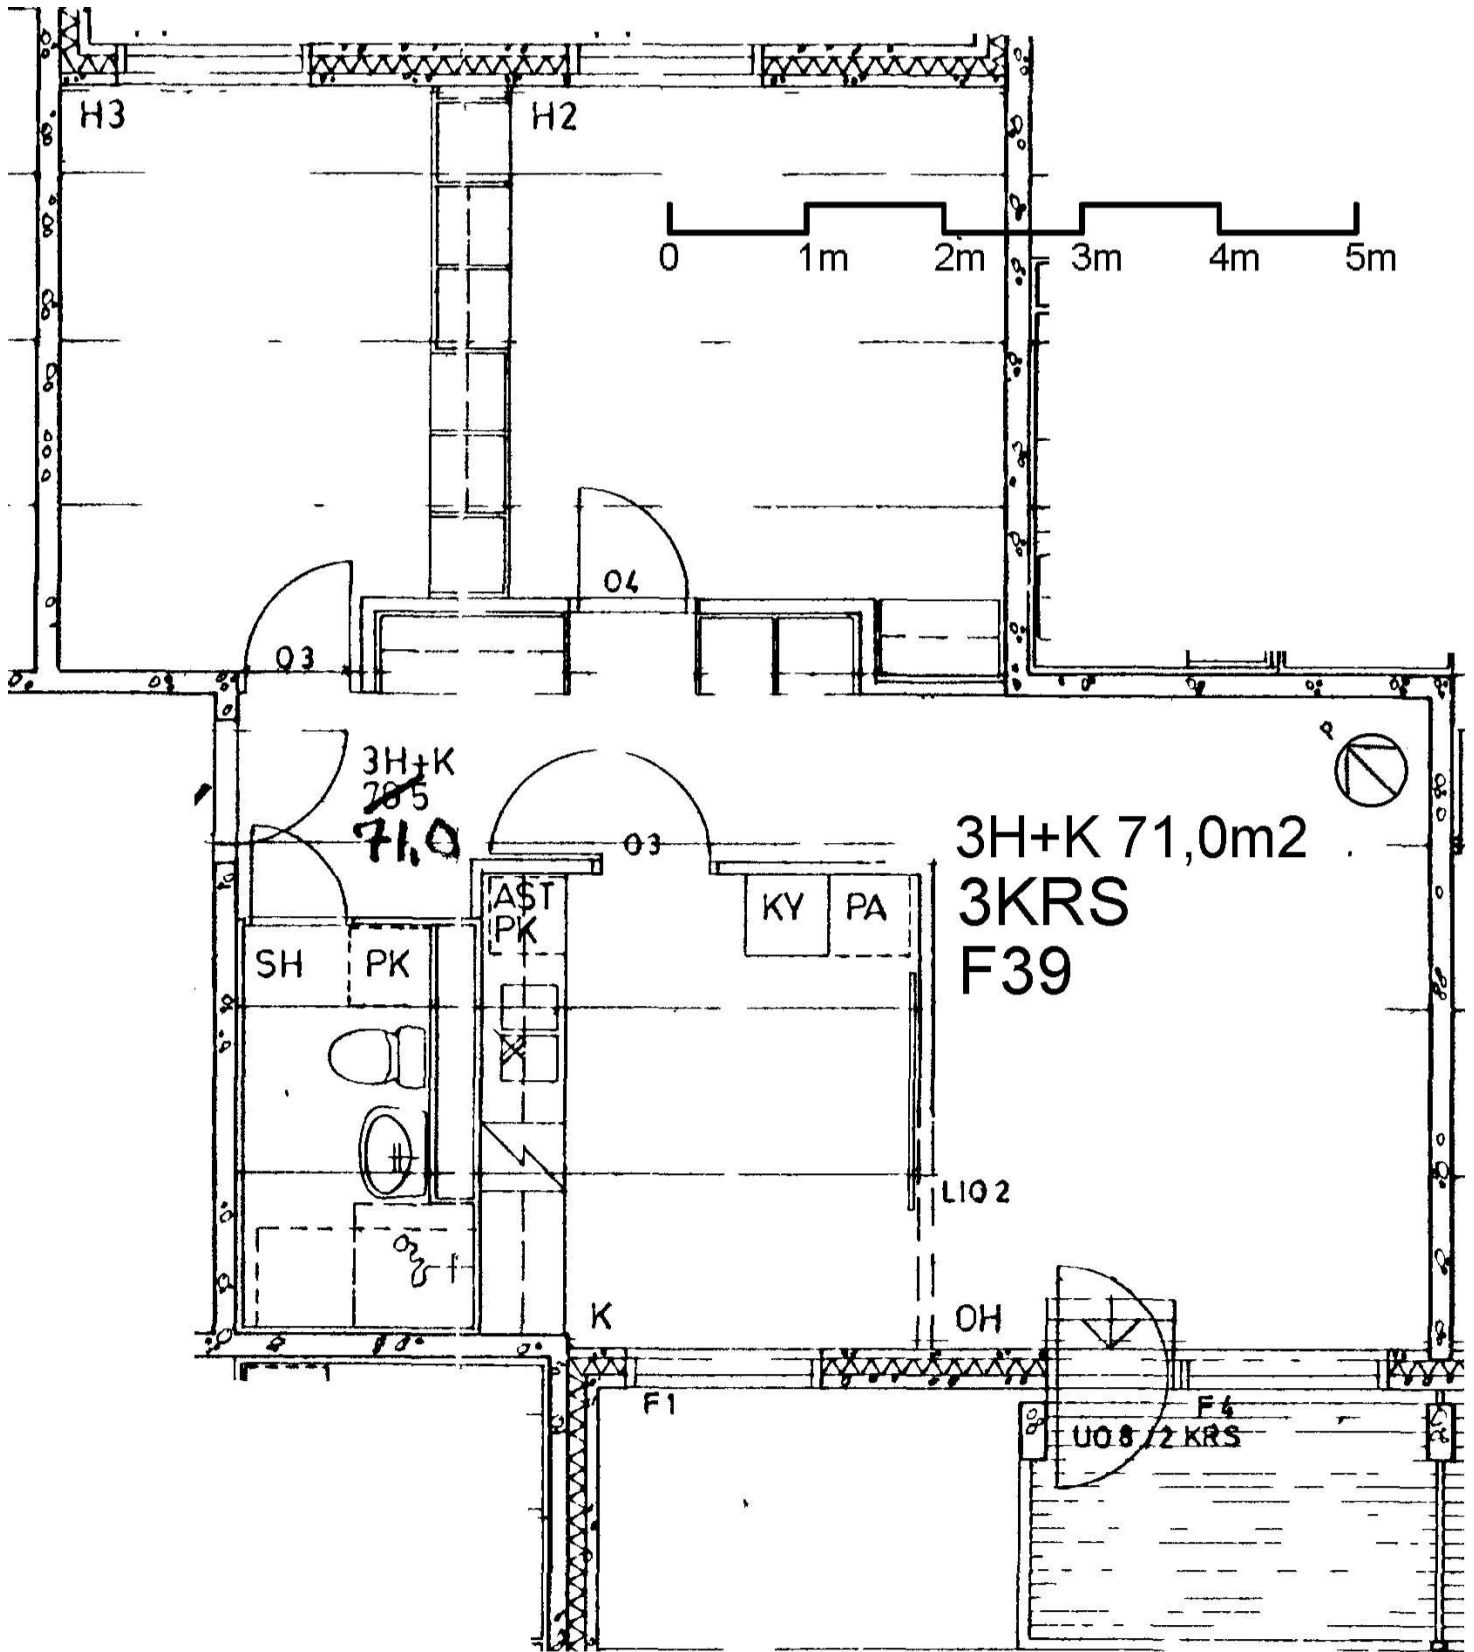


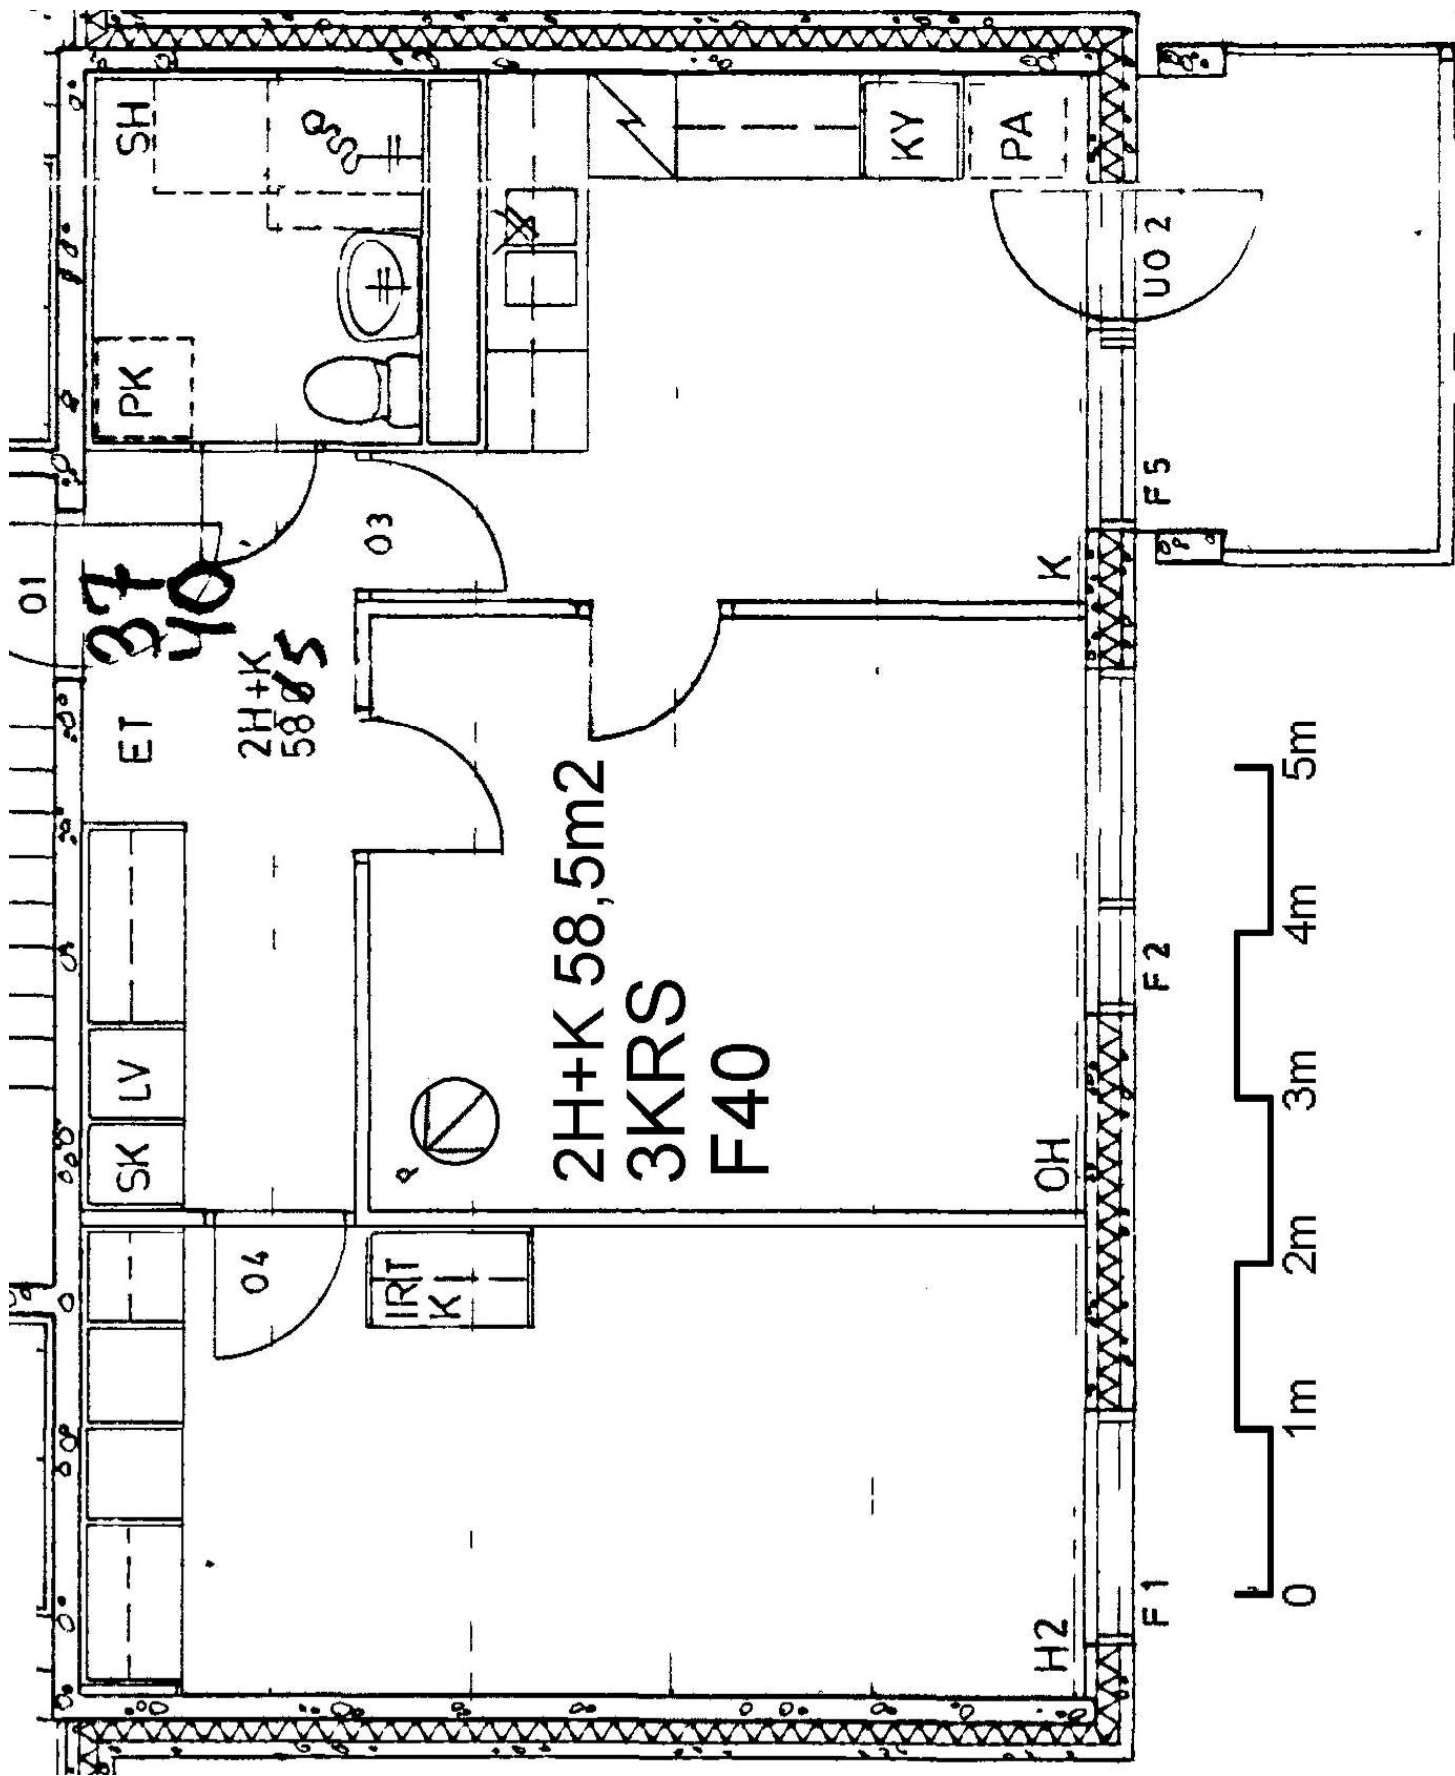


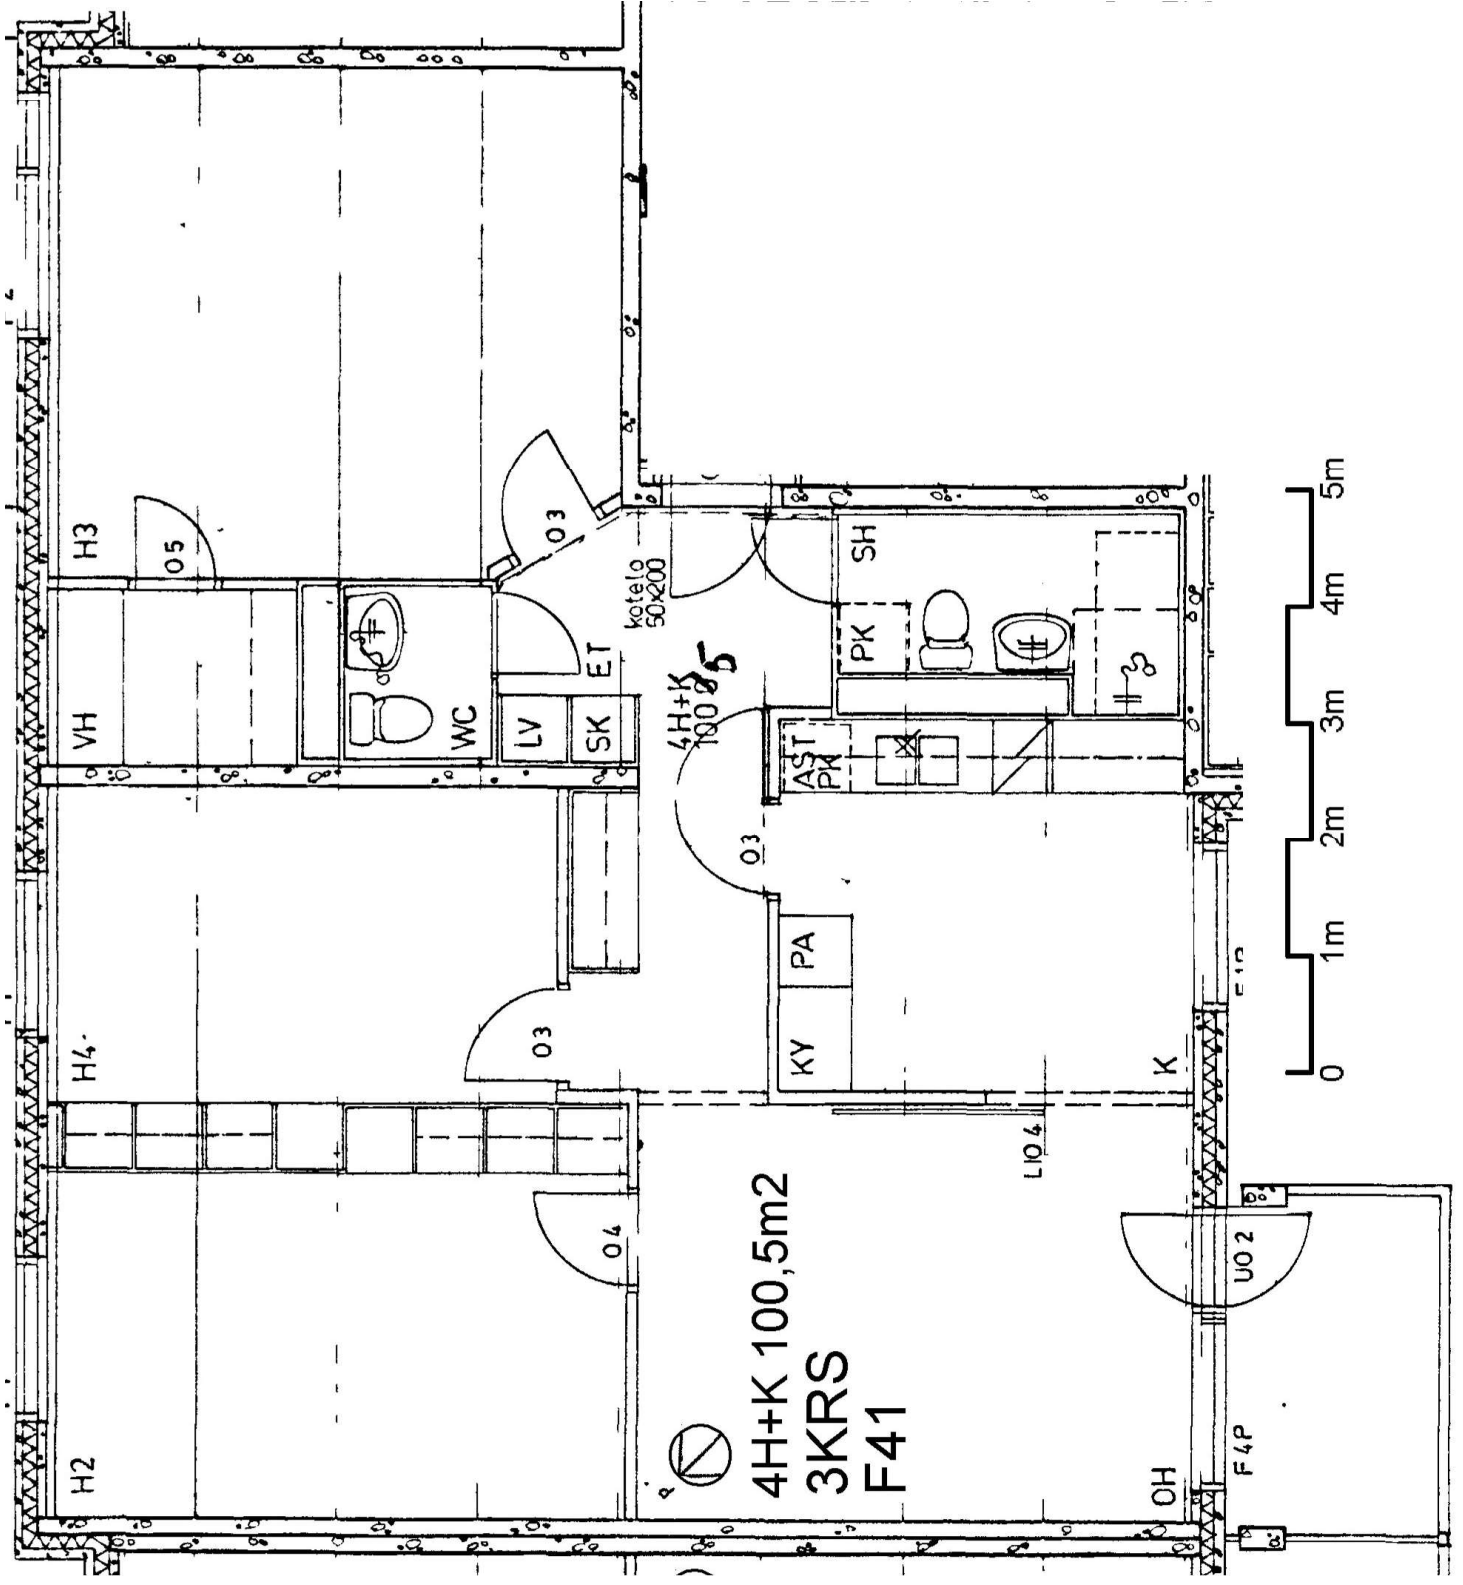




4H+K 100,5m²
3KRS
F41

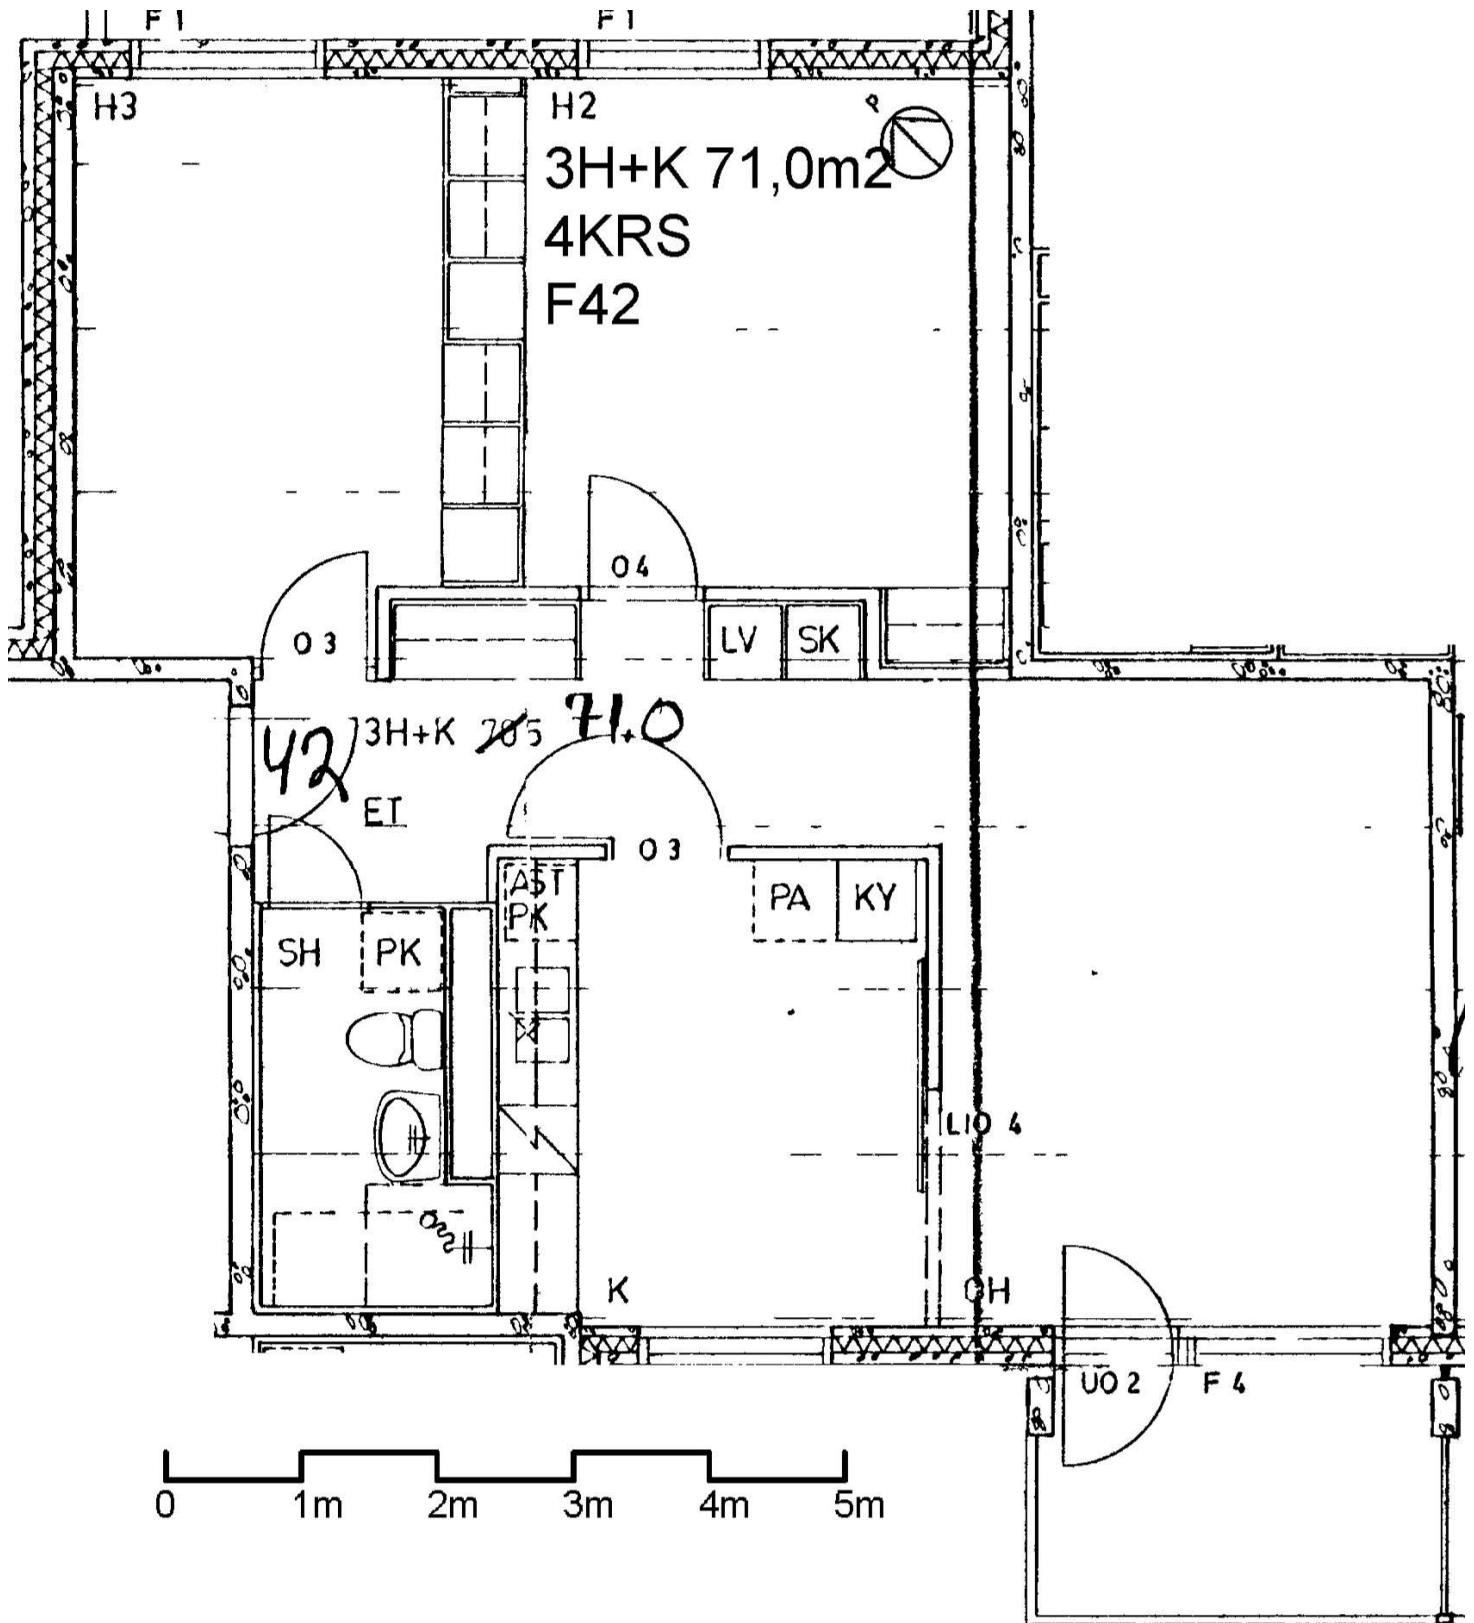

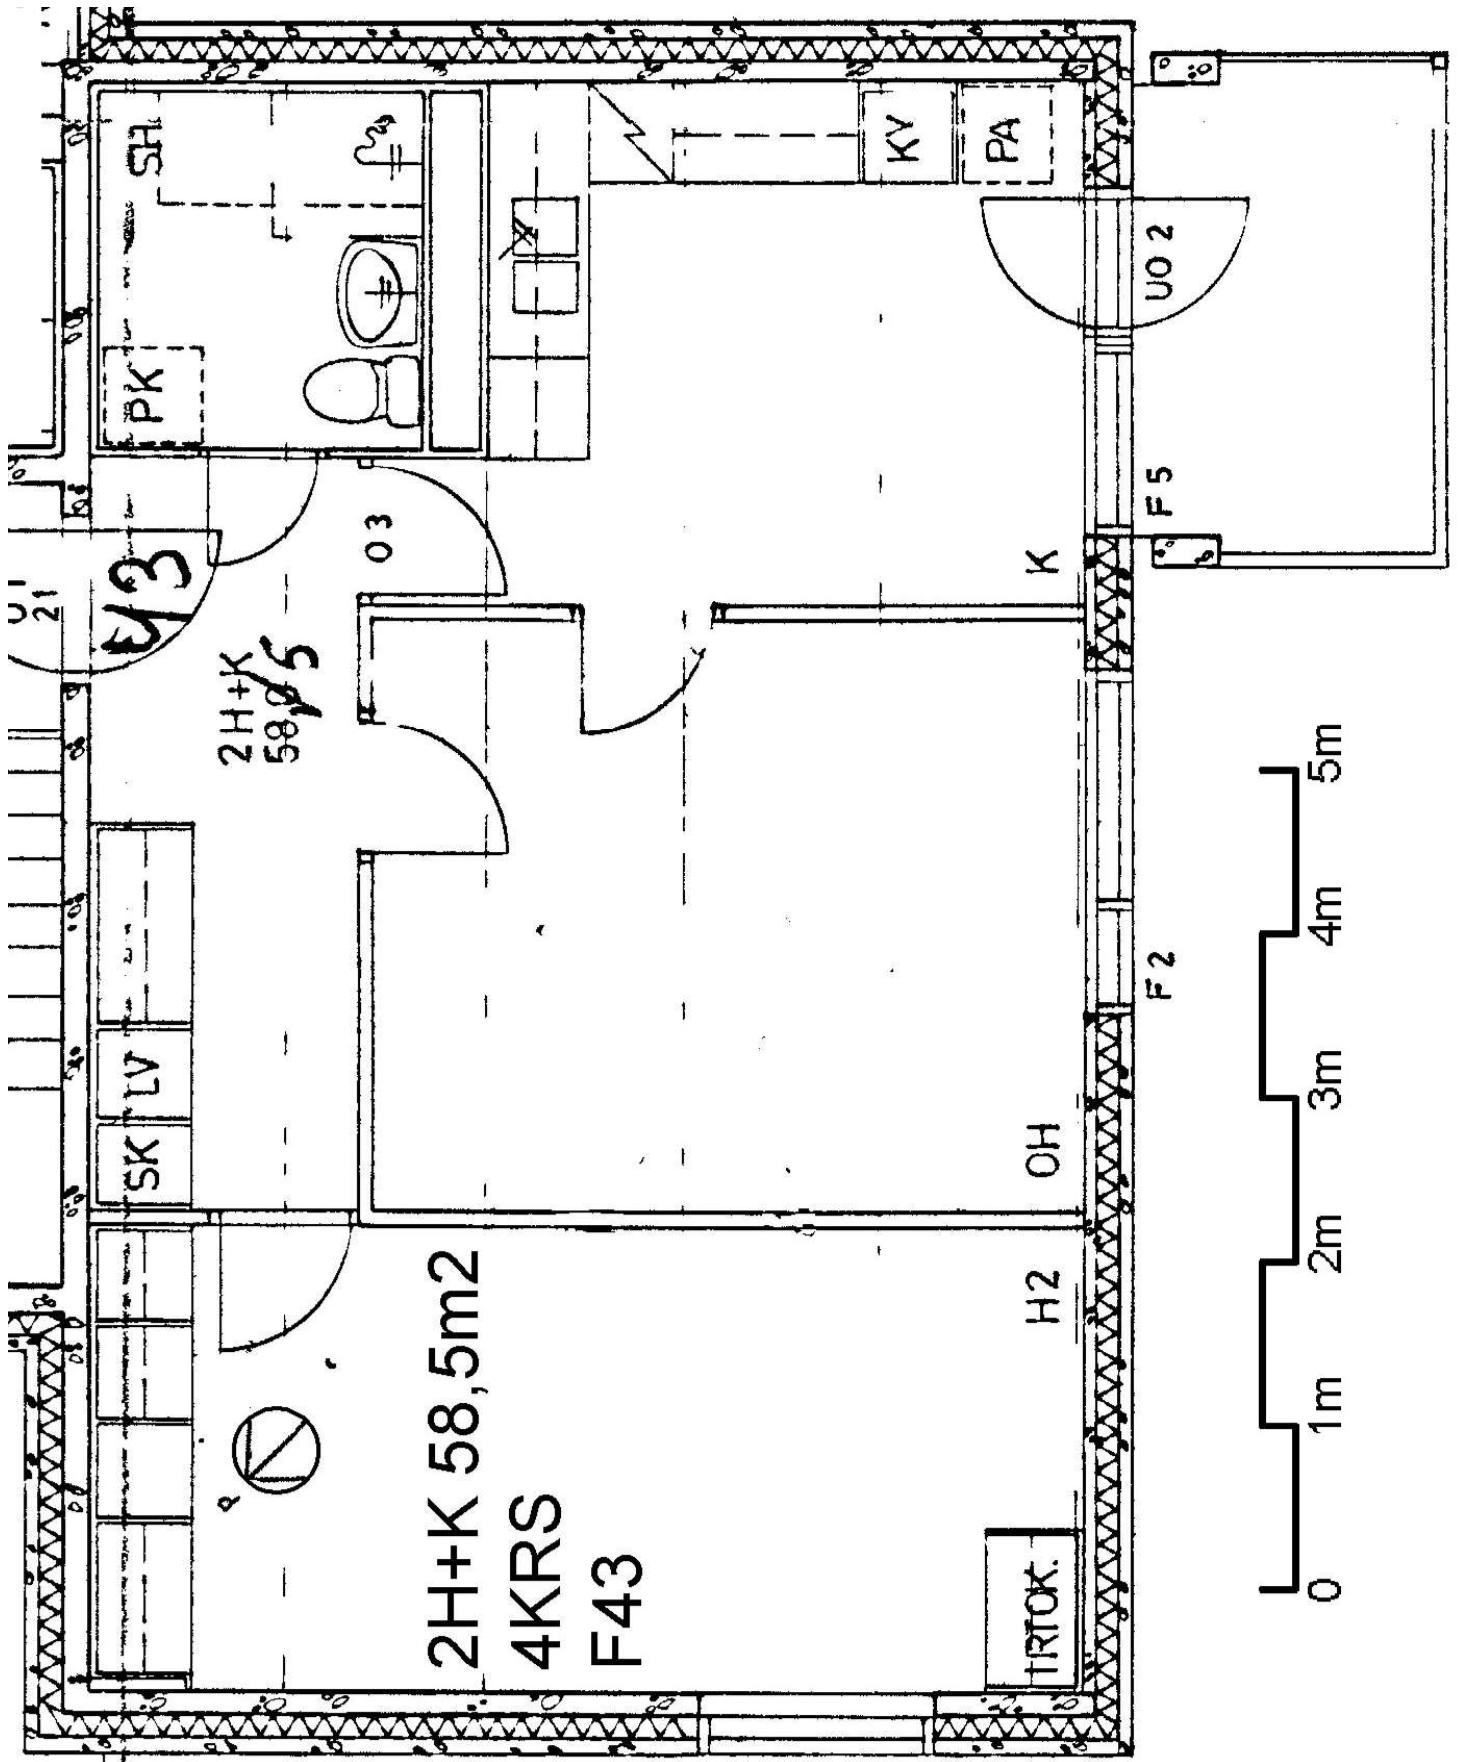

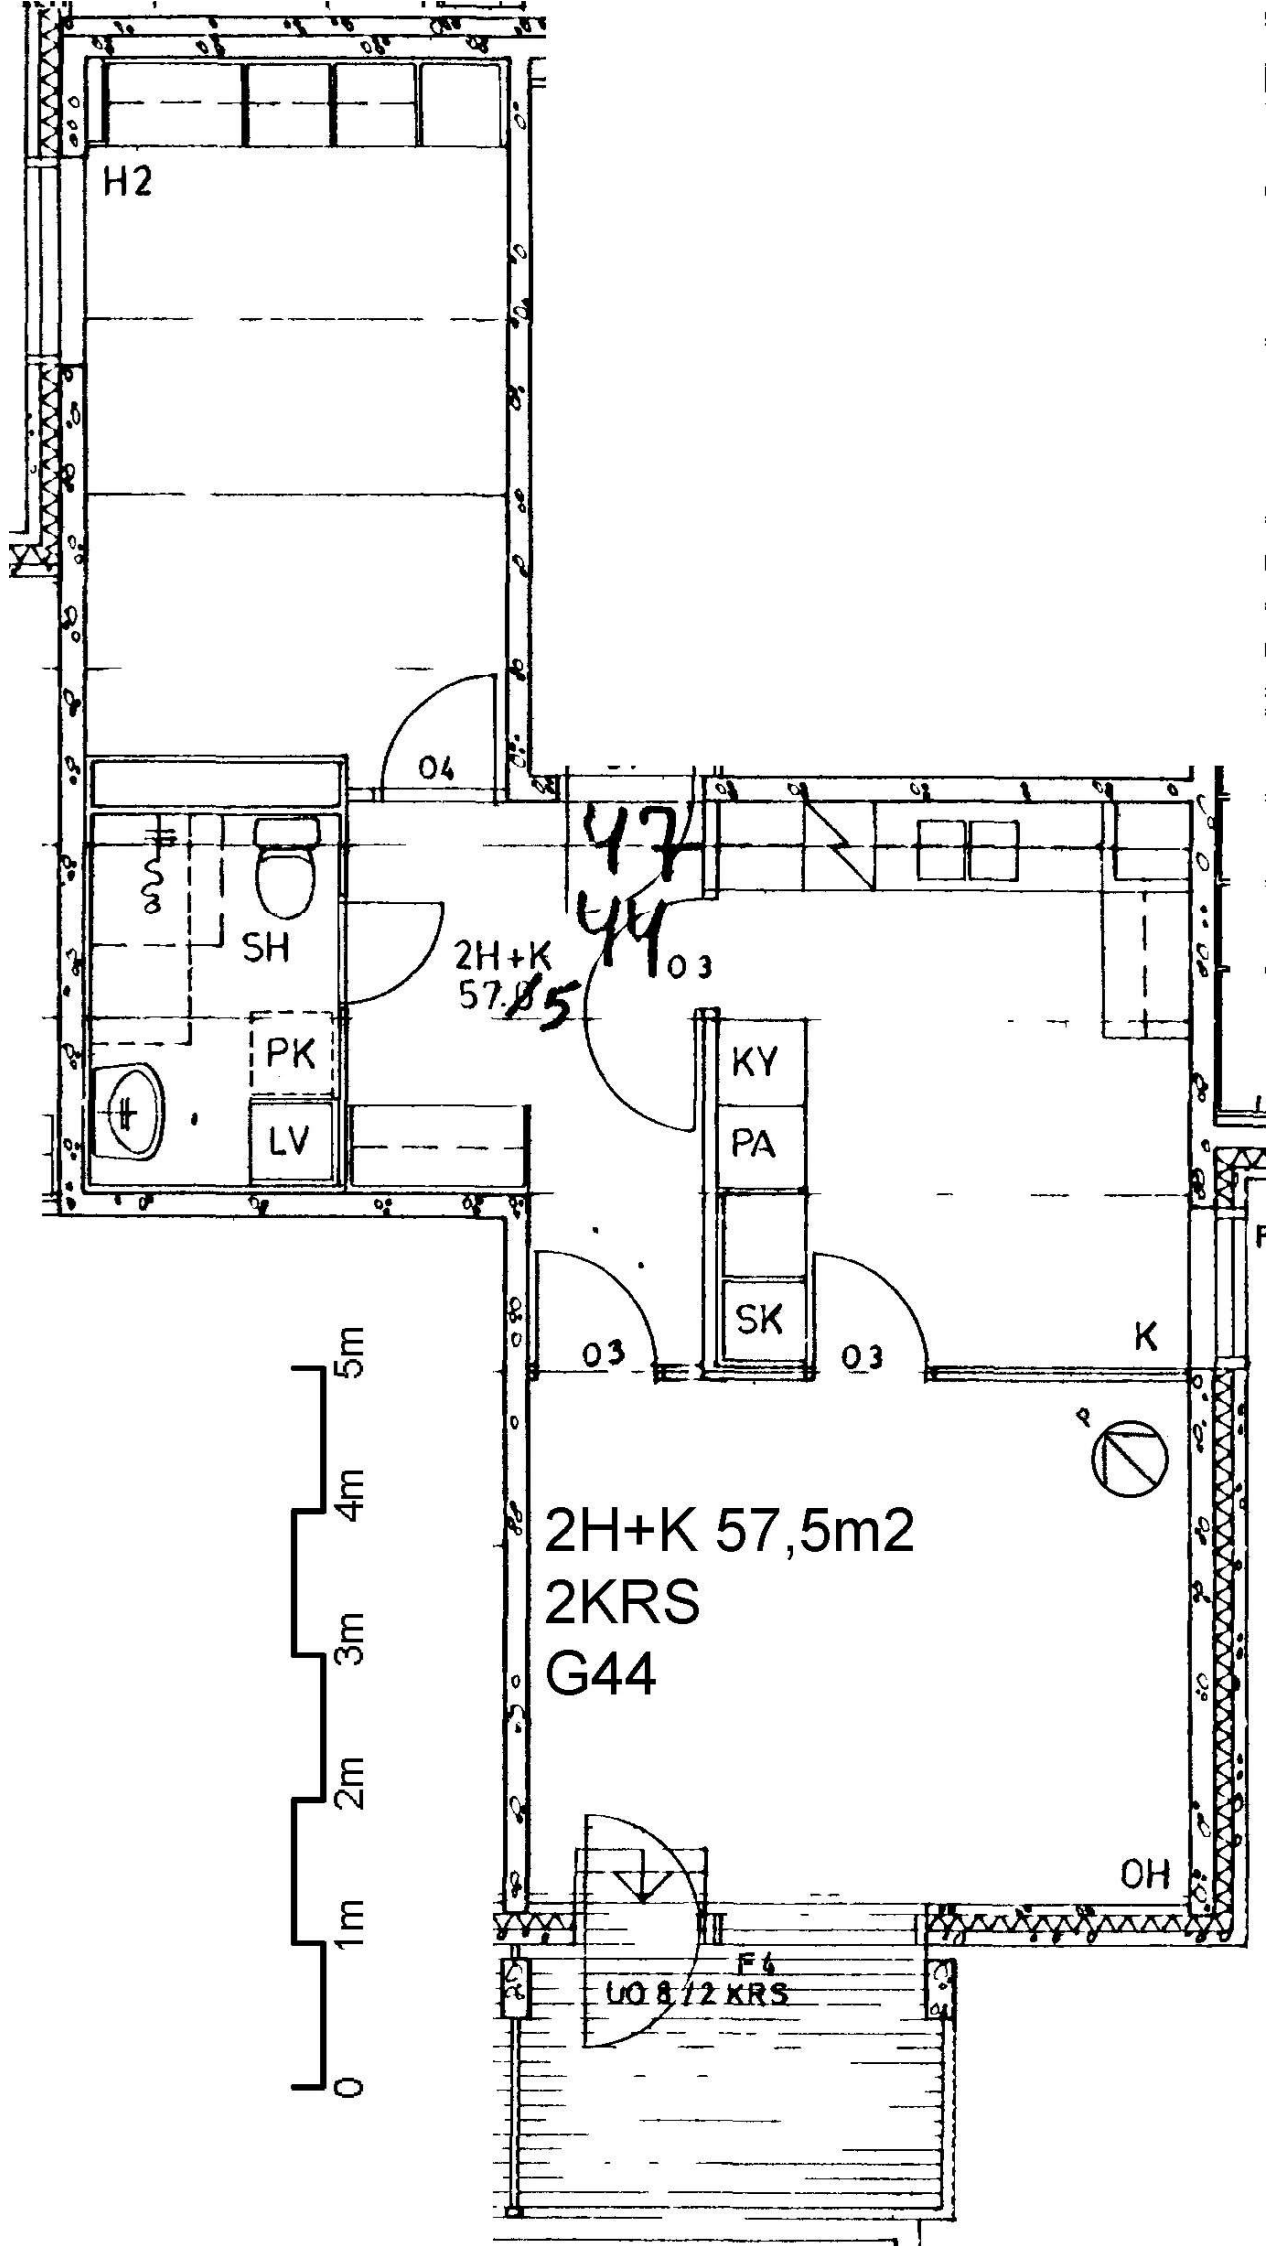

H2

SH

PK

LV

2H+K
57.85

47
44

KY

PA


SK


K


2H+K 57,5m2
2KRS
G44

OH

F6
UO 8/2 KRS

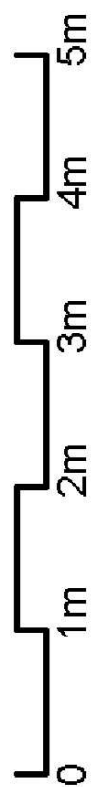

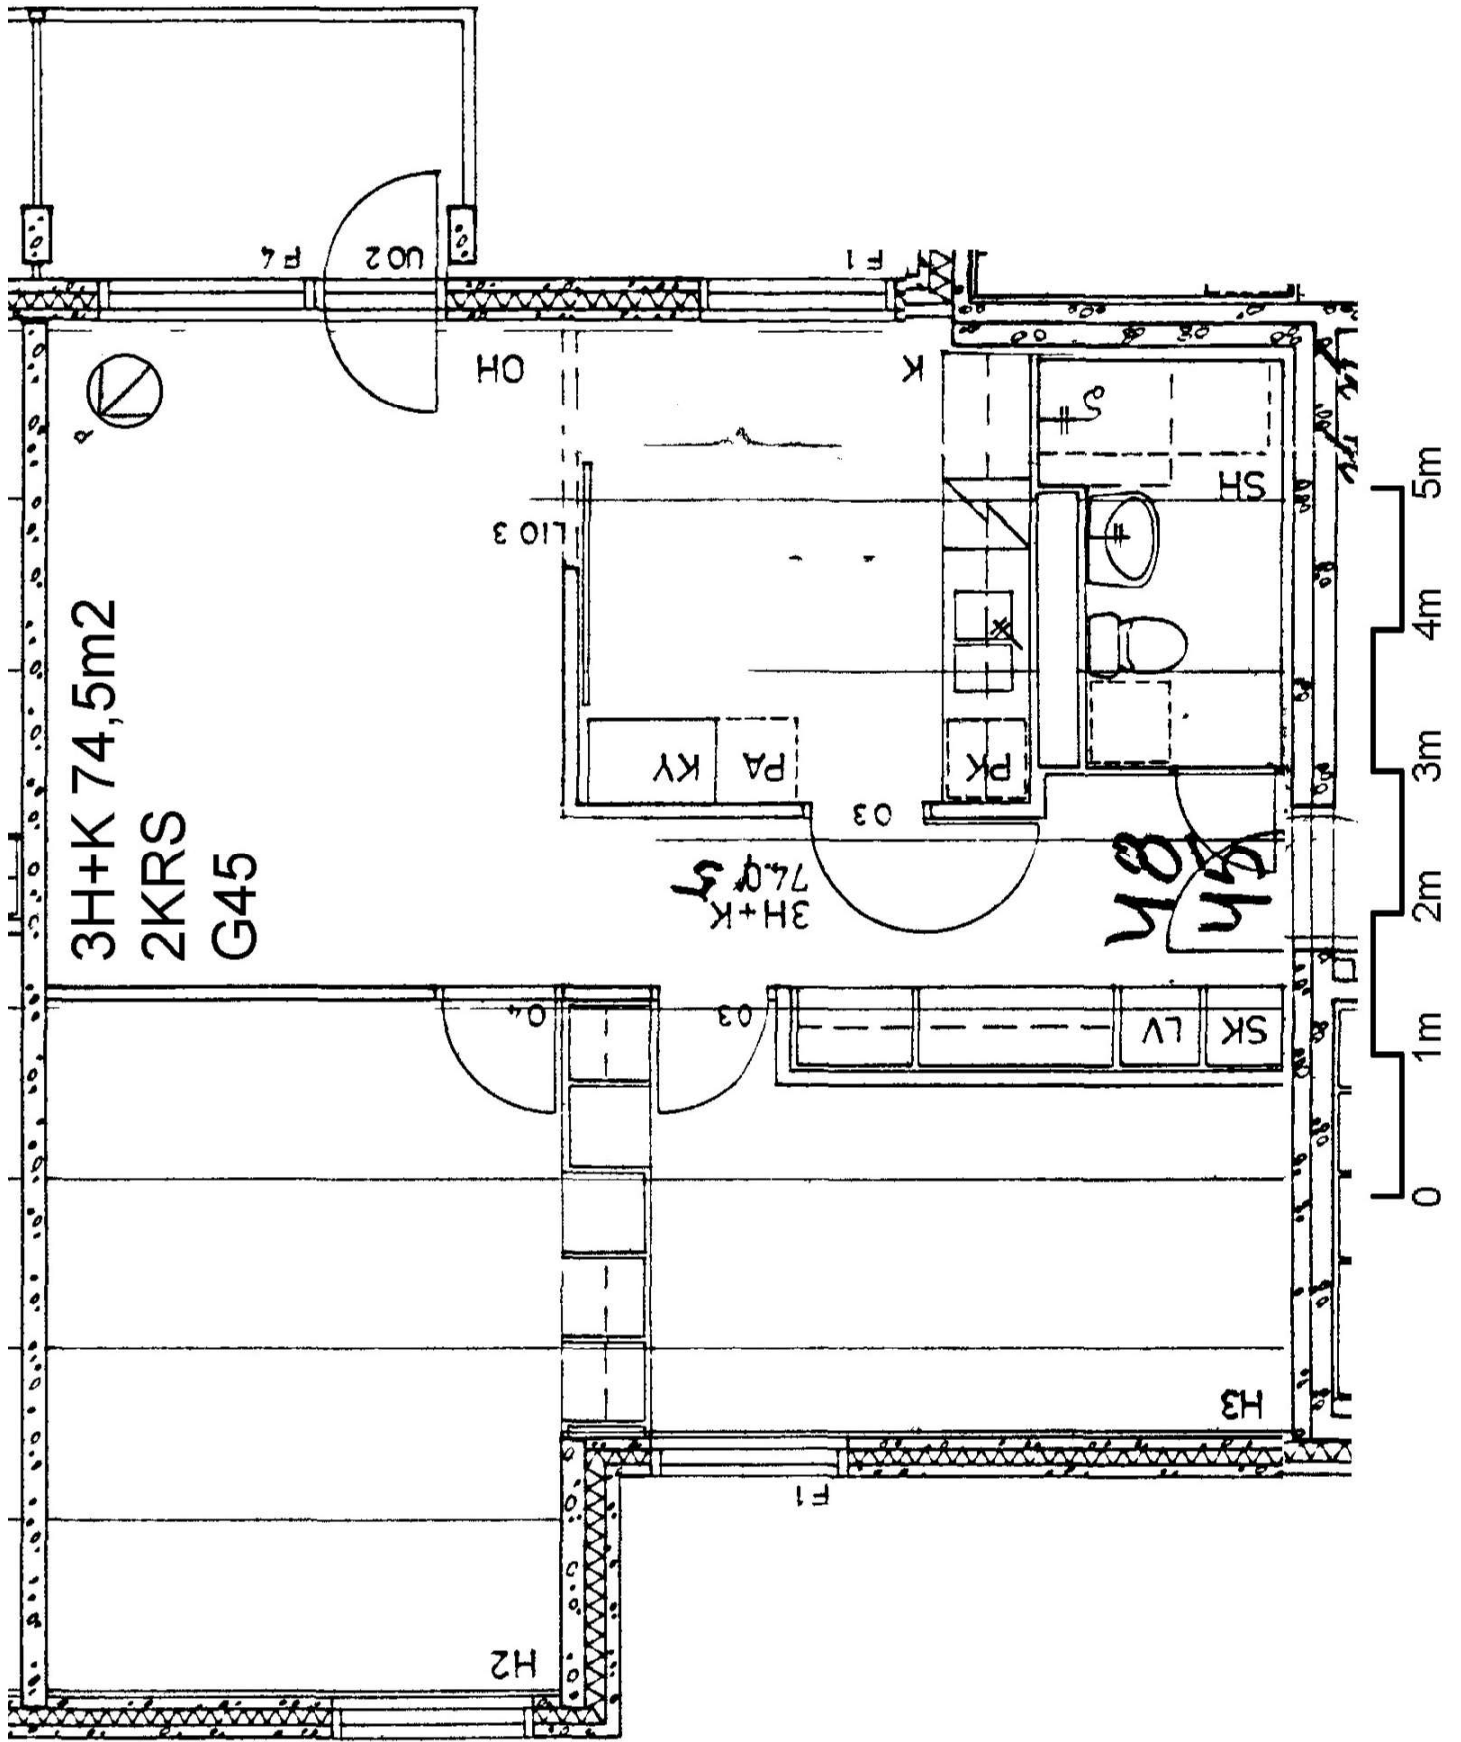

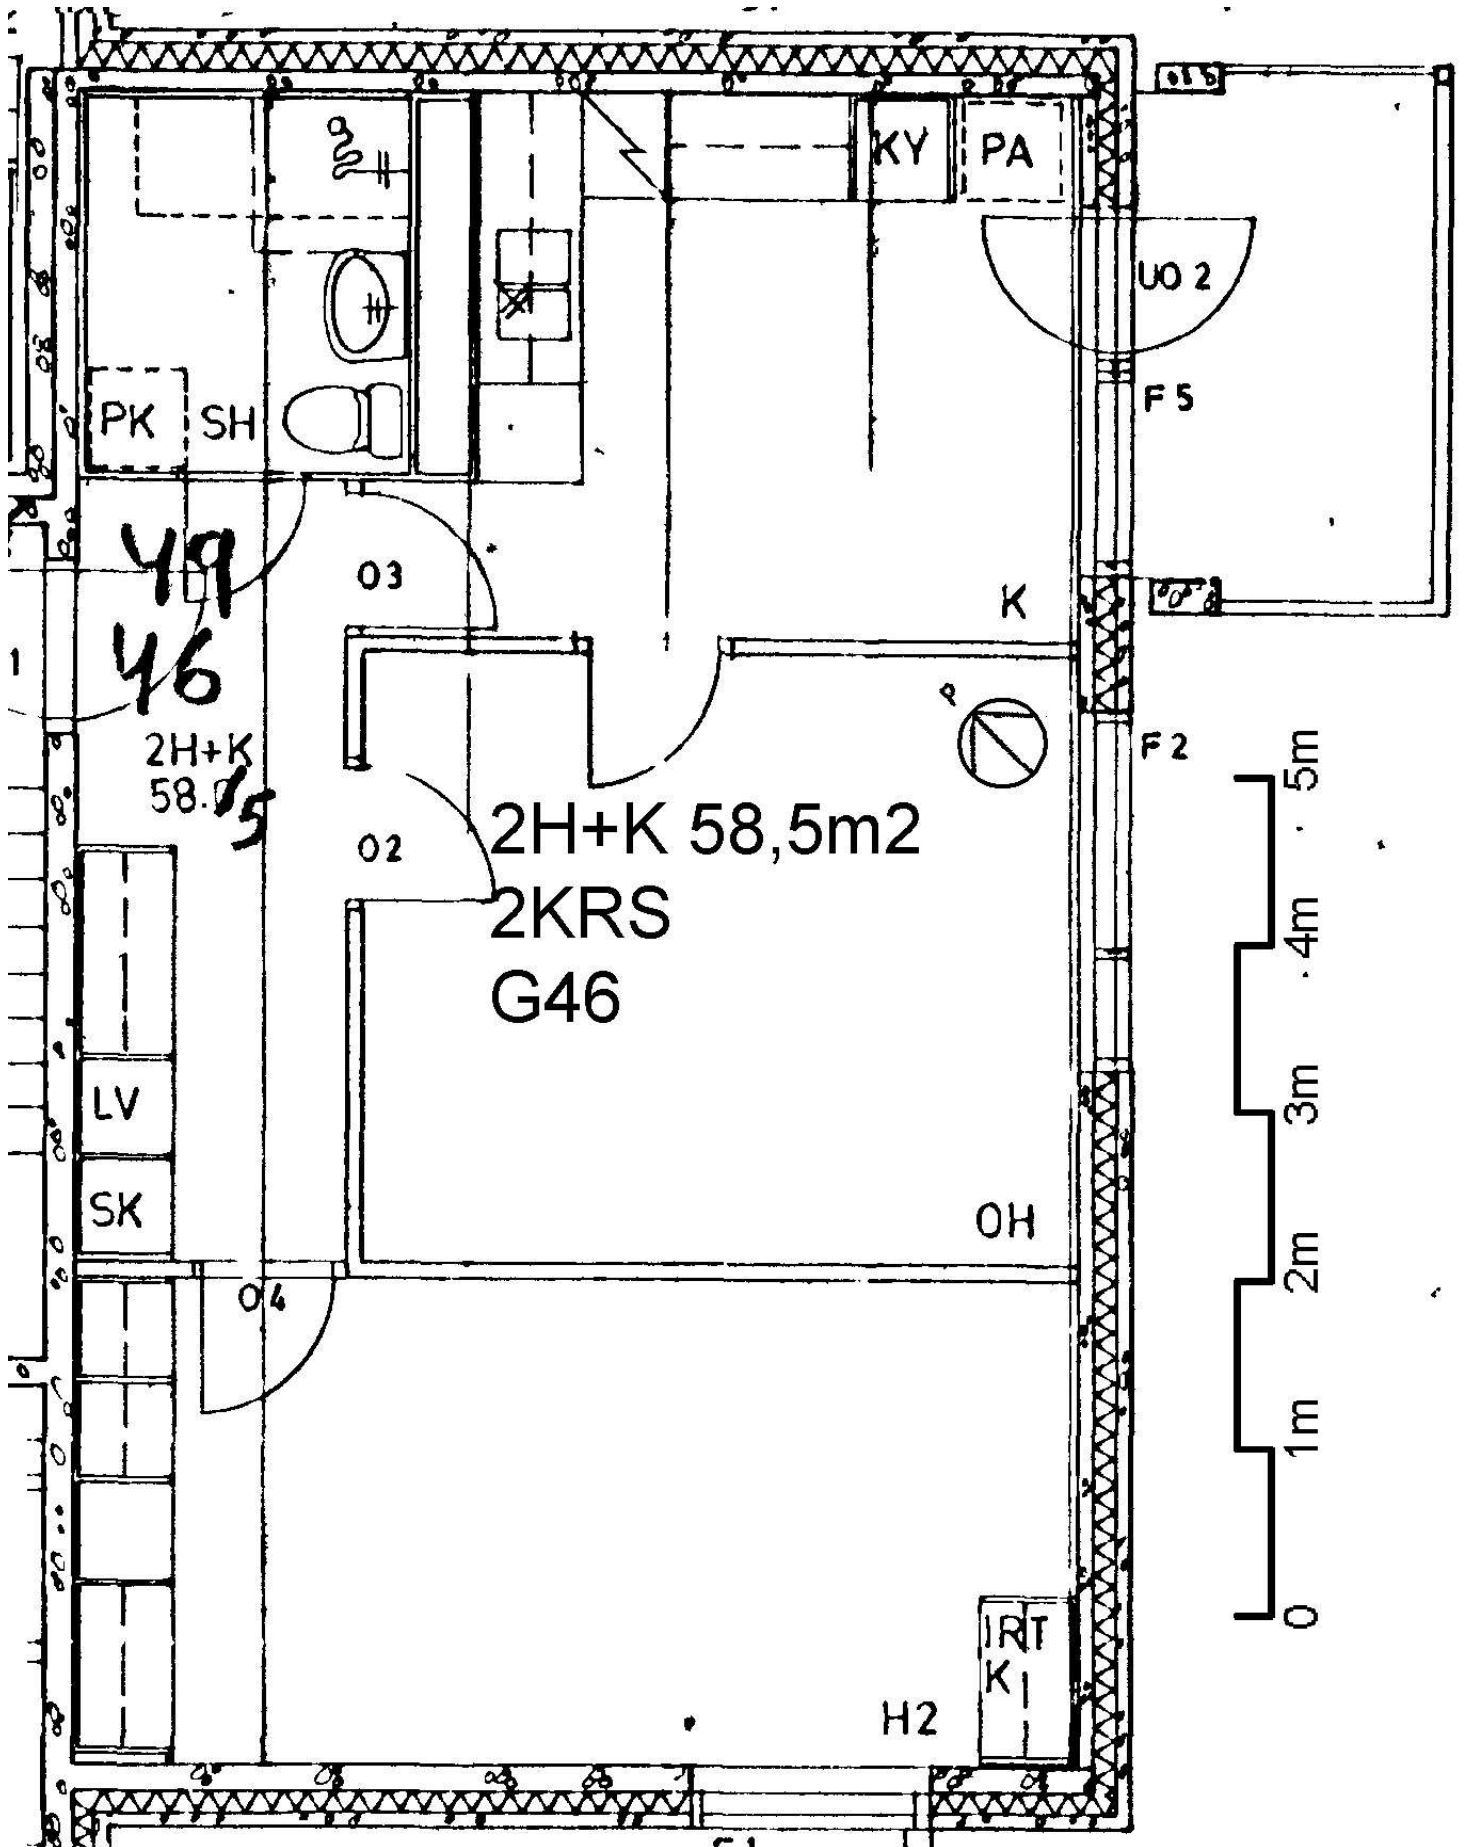

49
46

2H+K
58.75

03

02

2H+K 58,5m²

2KRS
G46

LV

SK

04

KY

PA

UO 2

F5


K


F2

OH

H2

IRT
K

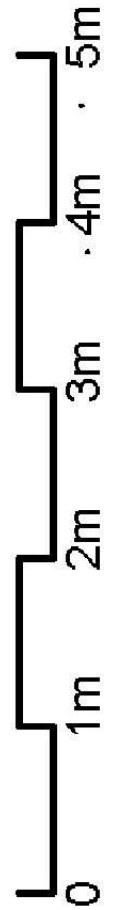

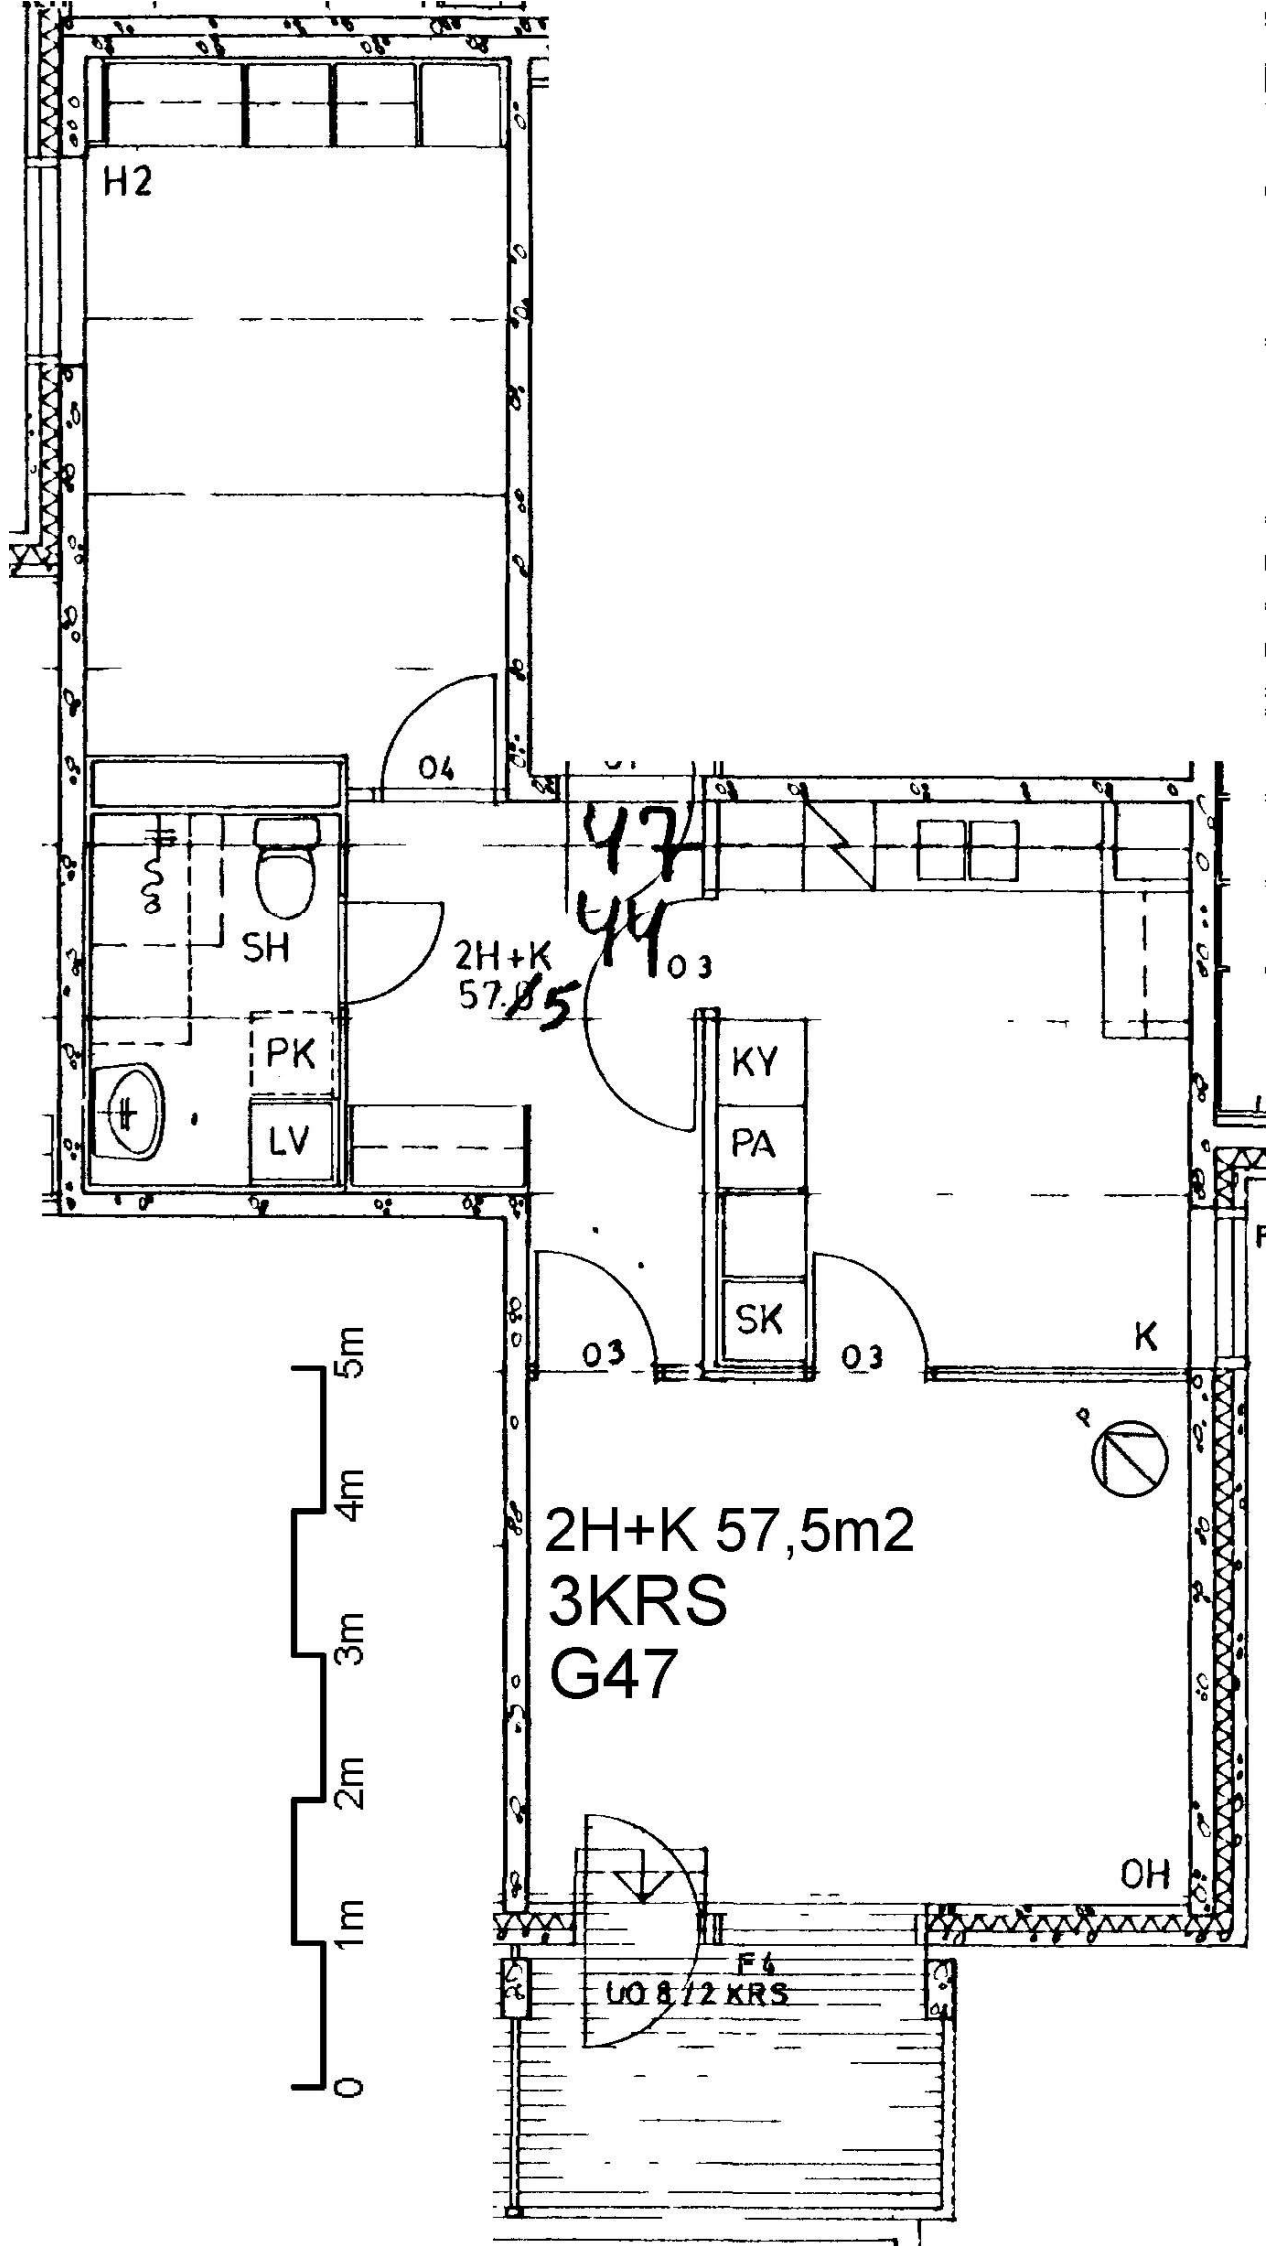

H2

SH

PK

LV

2H+K
57.85

47
44

KY

PA


SK


K

2H+K 57,5m2
3KRS
G47


OH


F6
UO 8/2 KRS

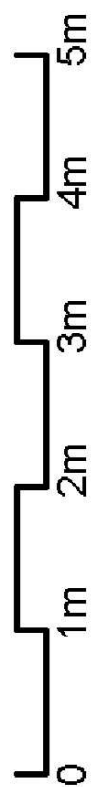


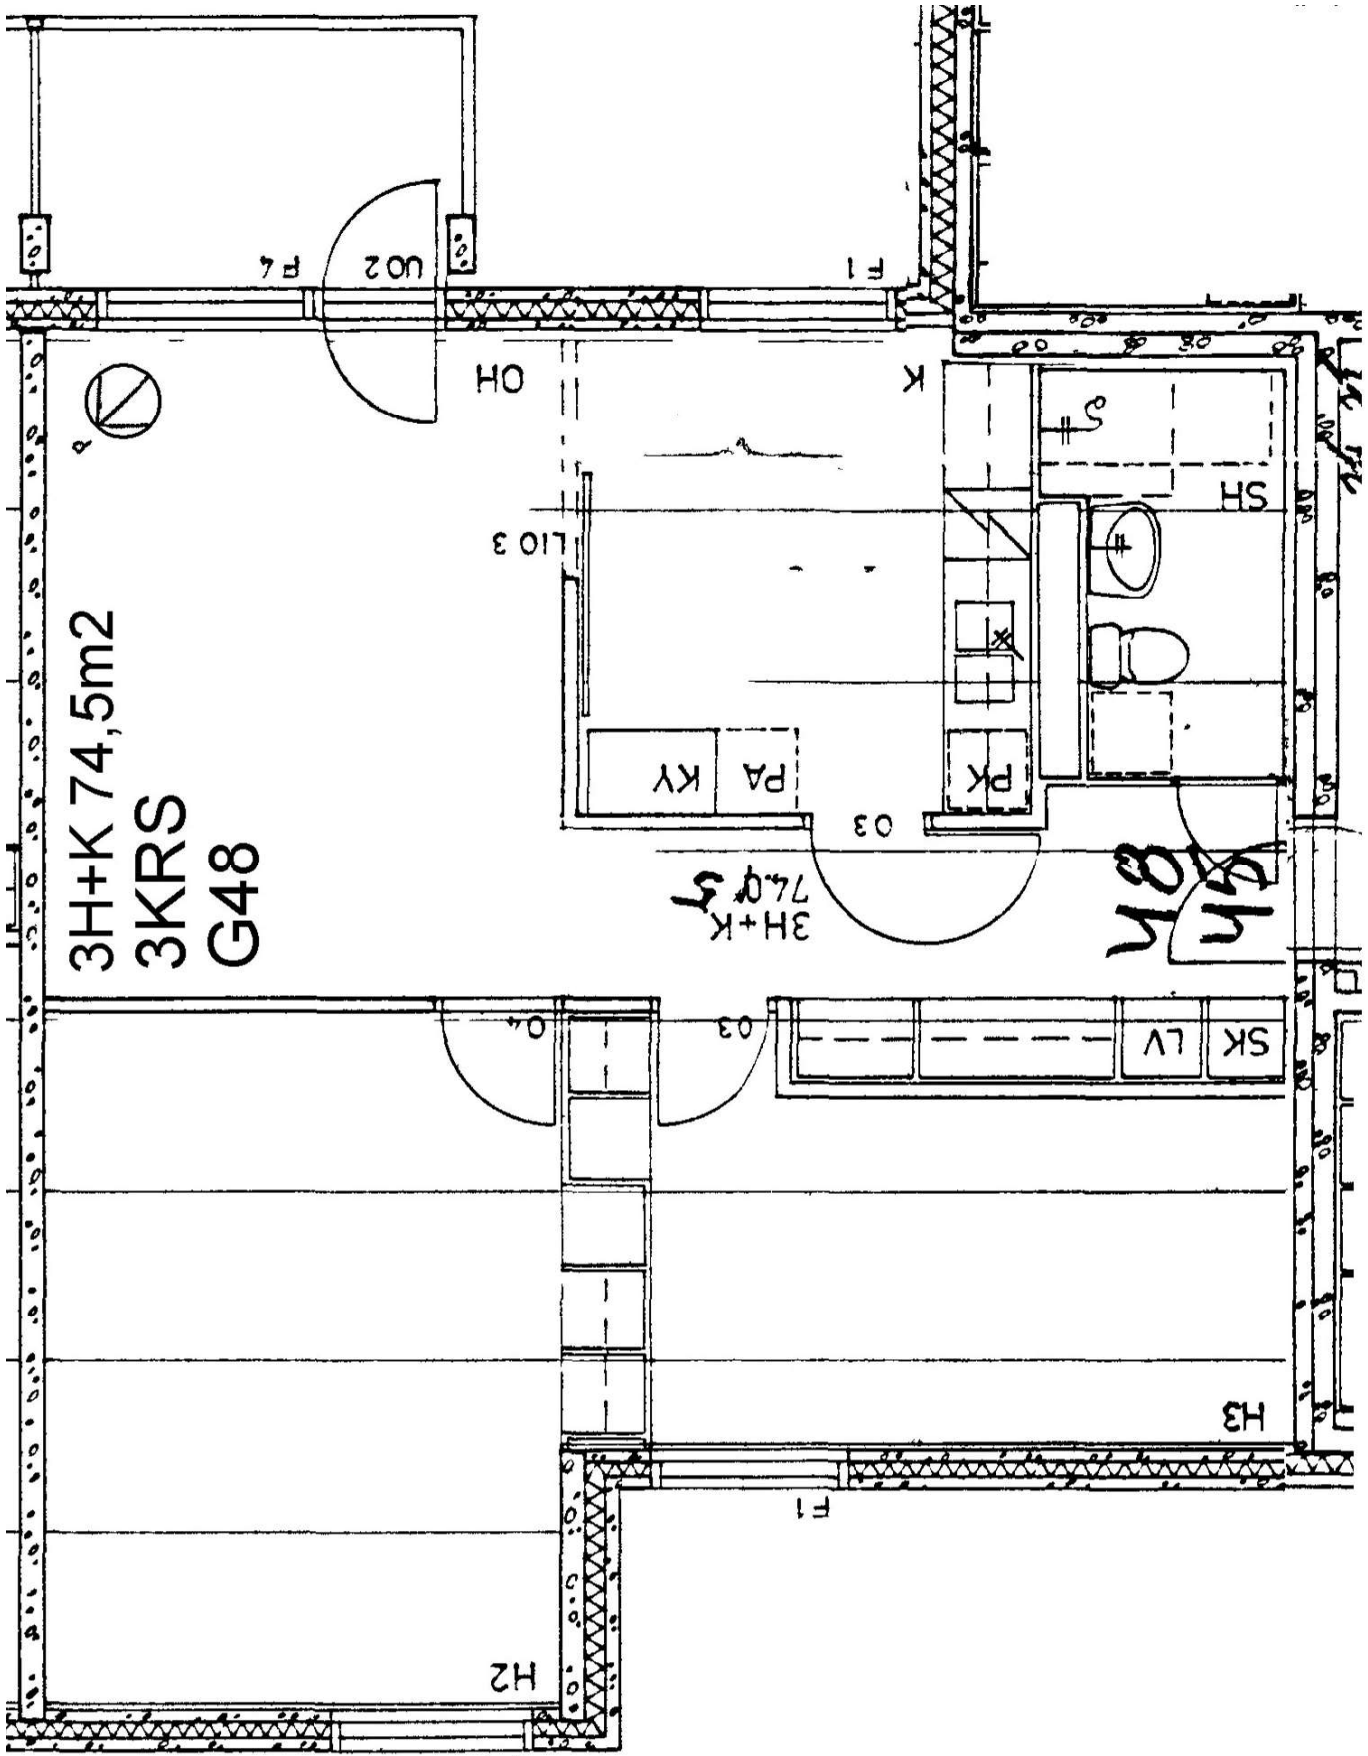



3H+K 74,5m2
 3KRS
 G48

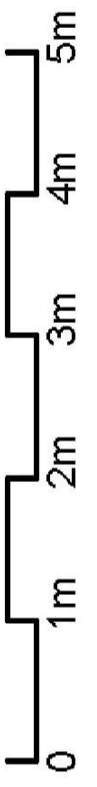


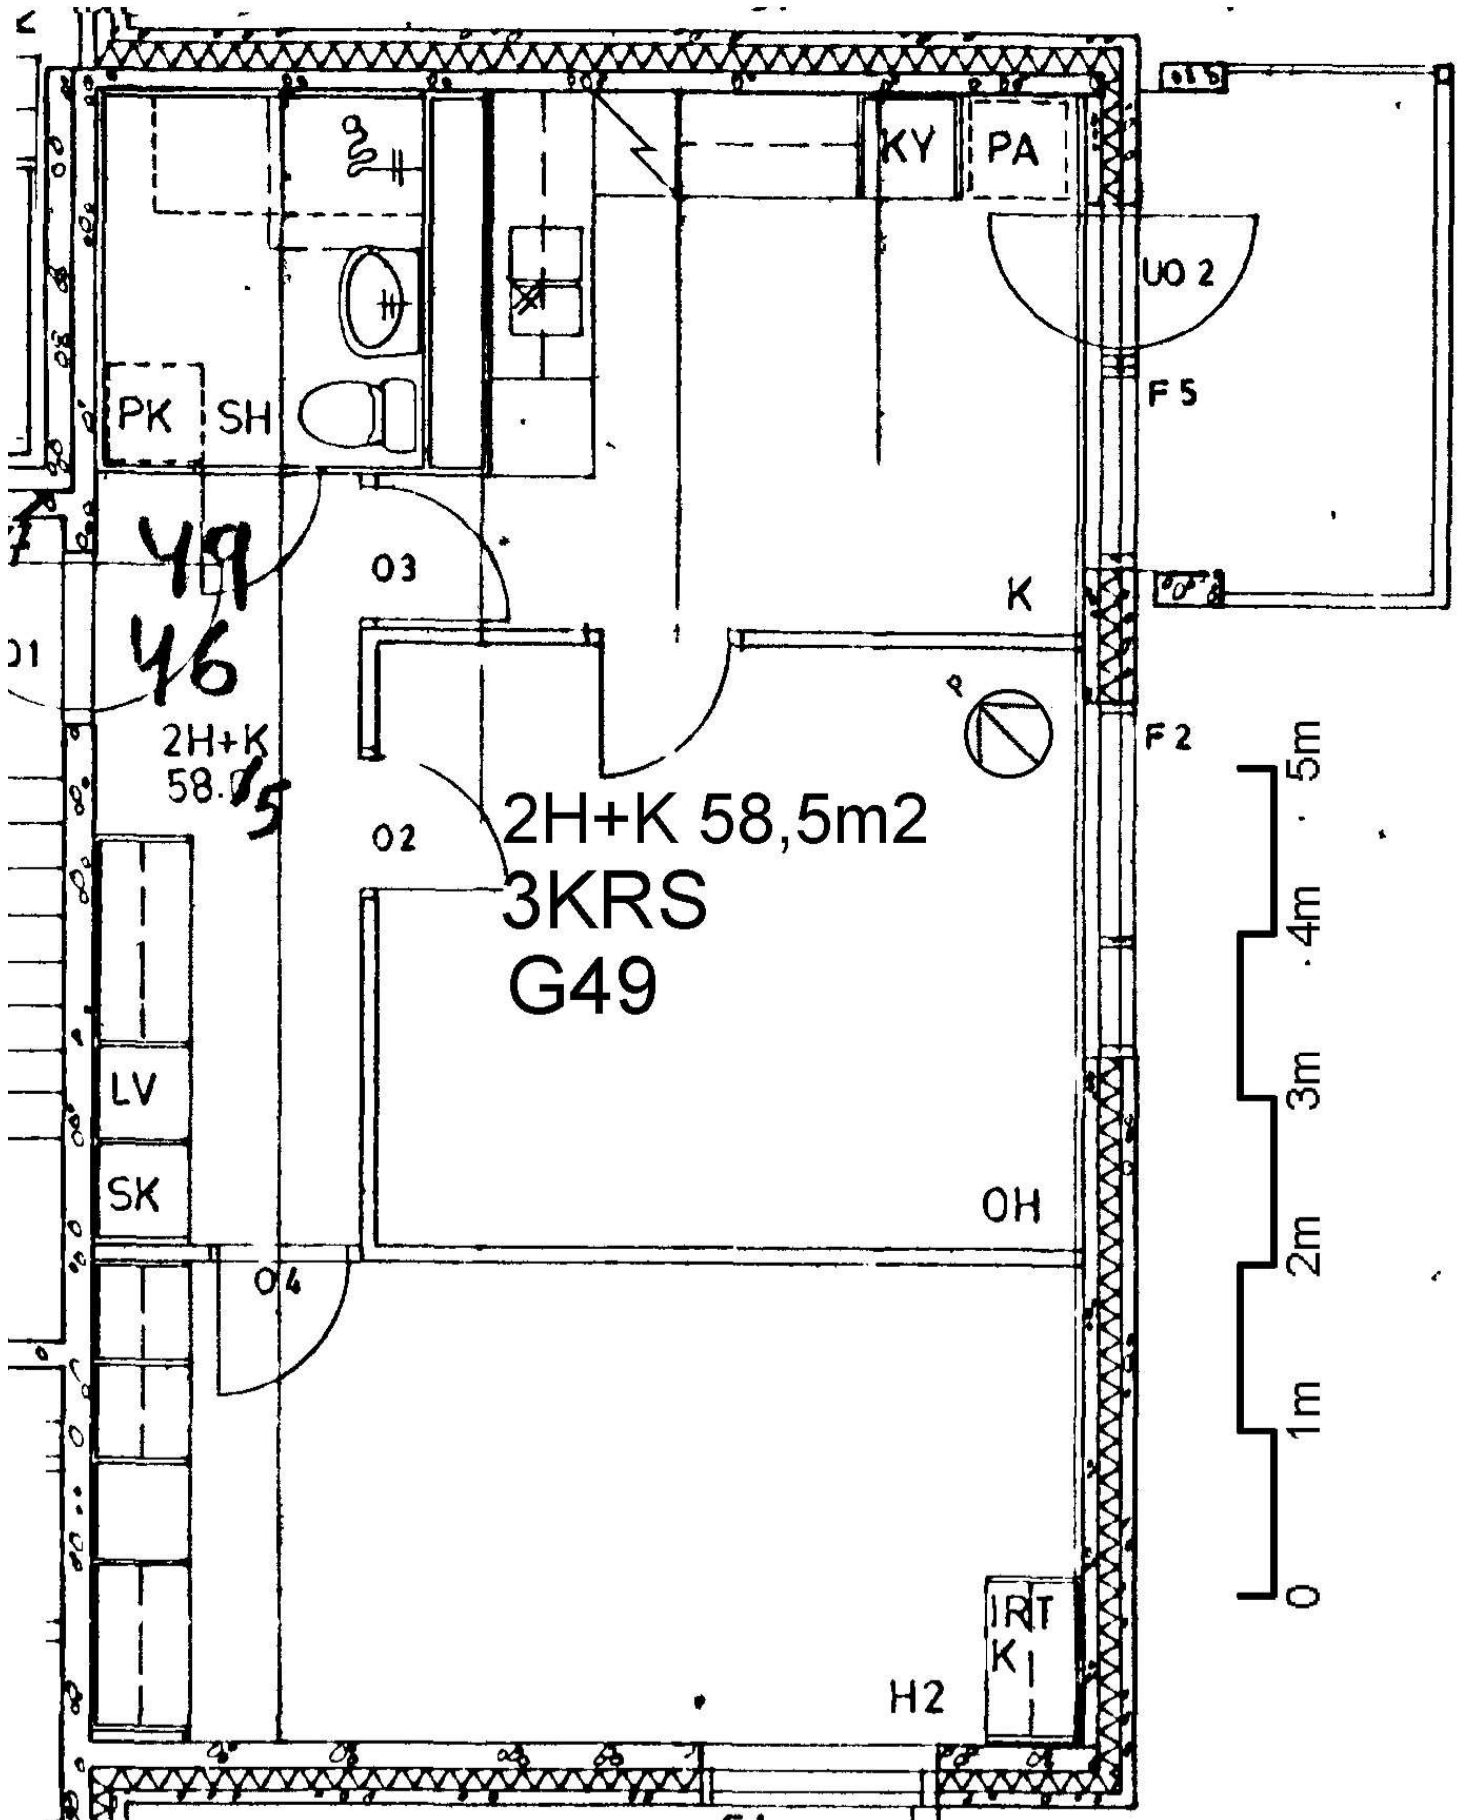


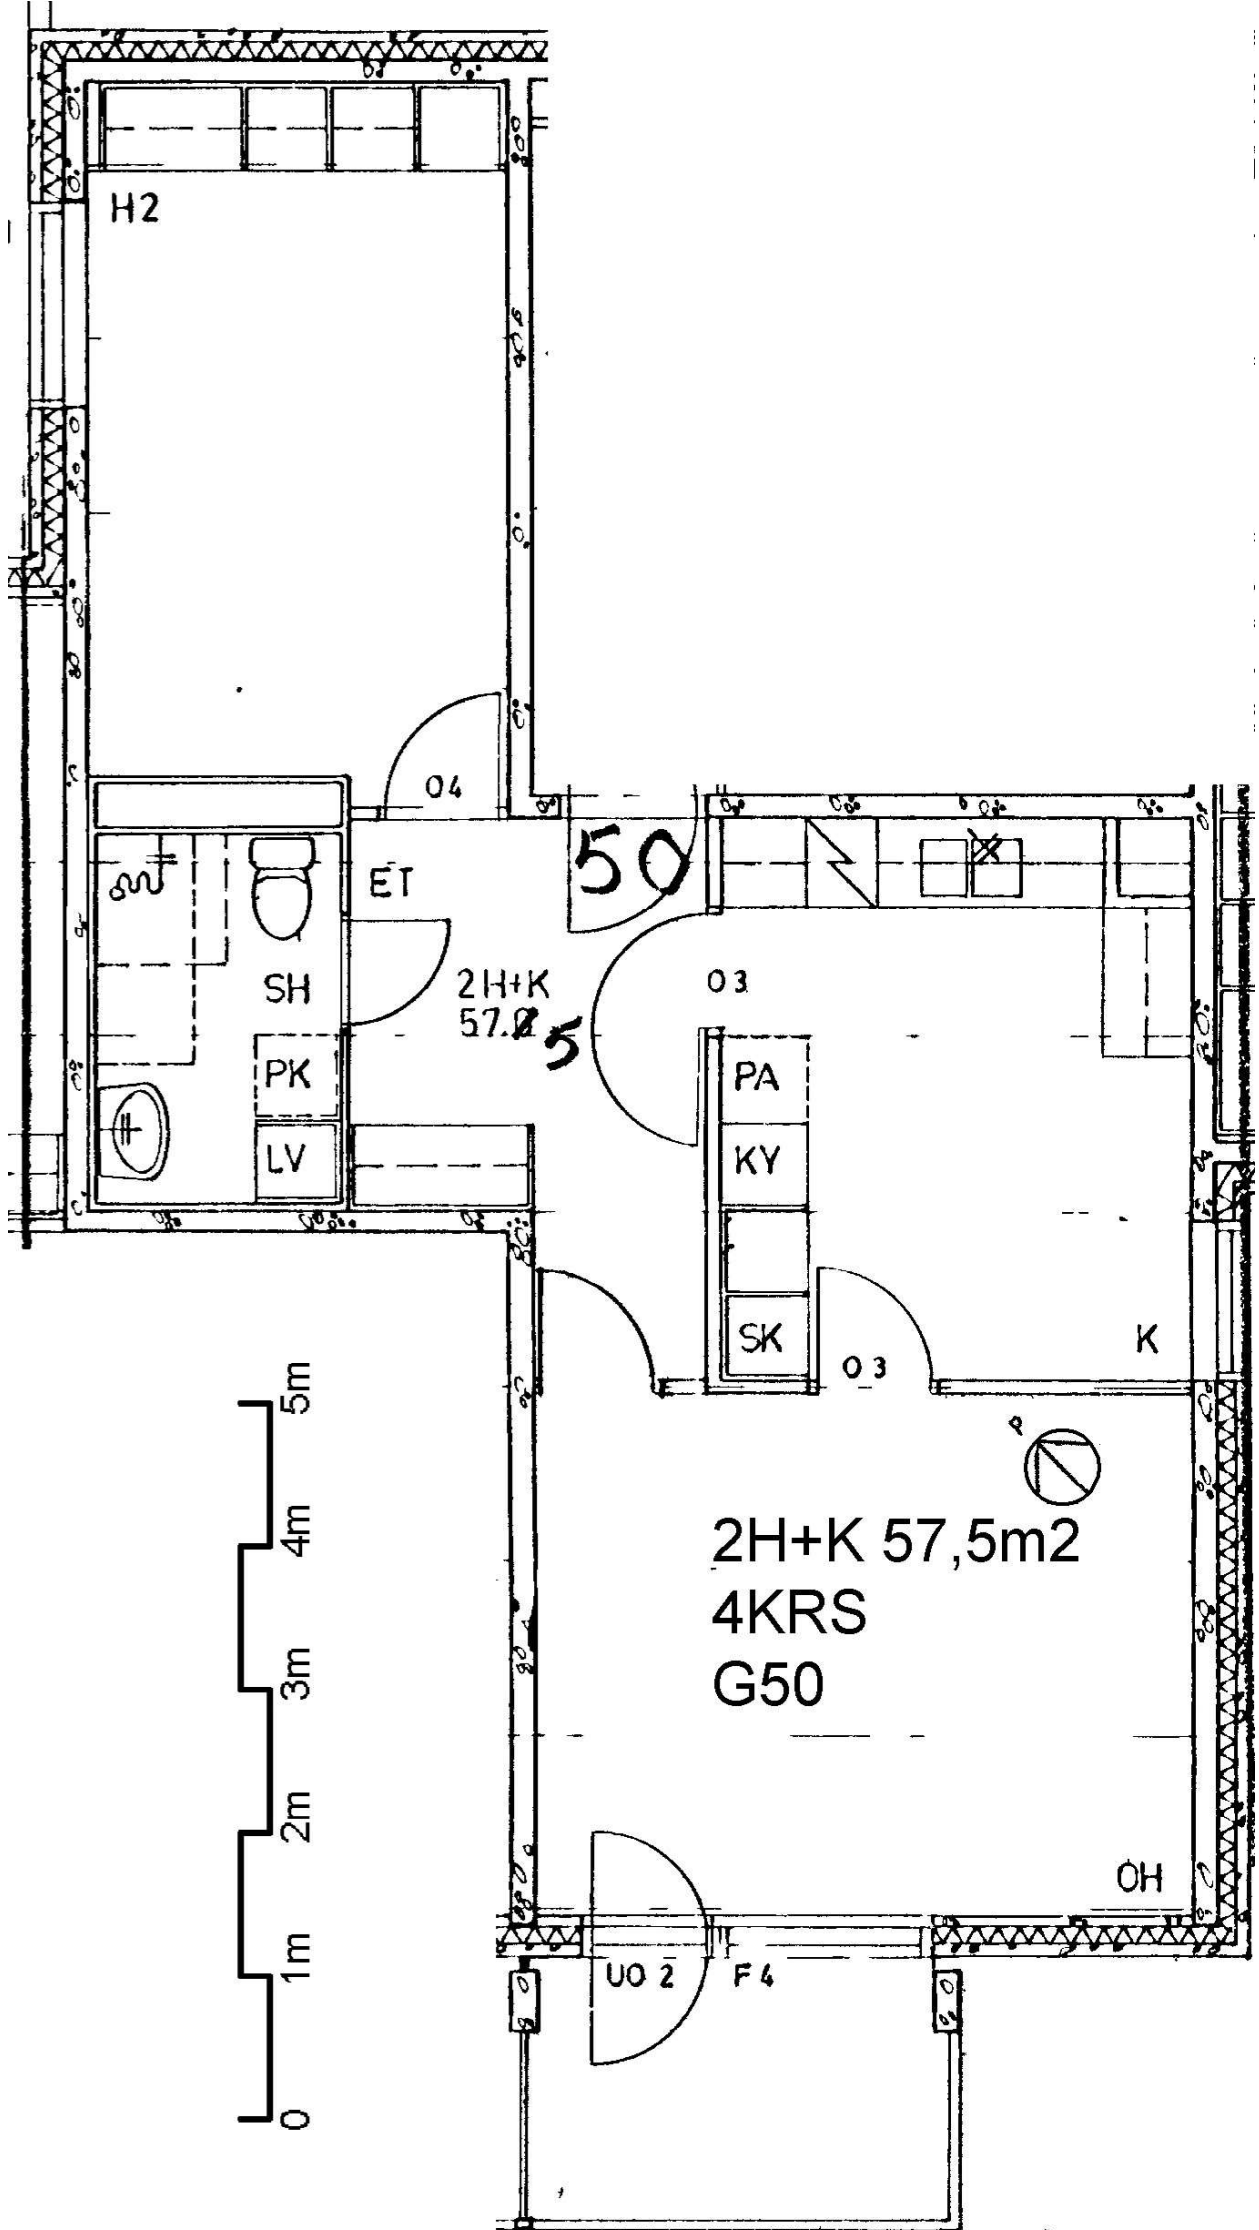

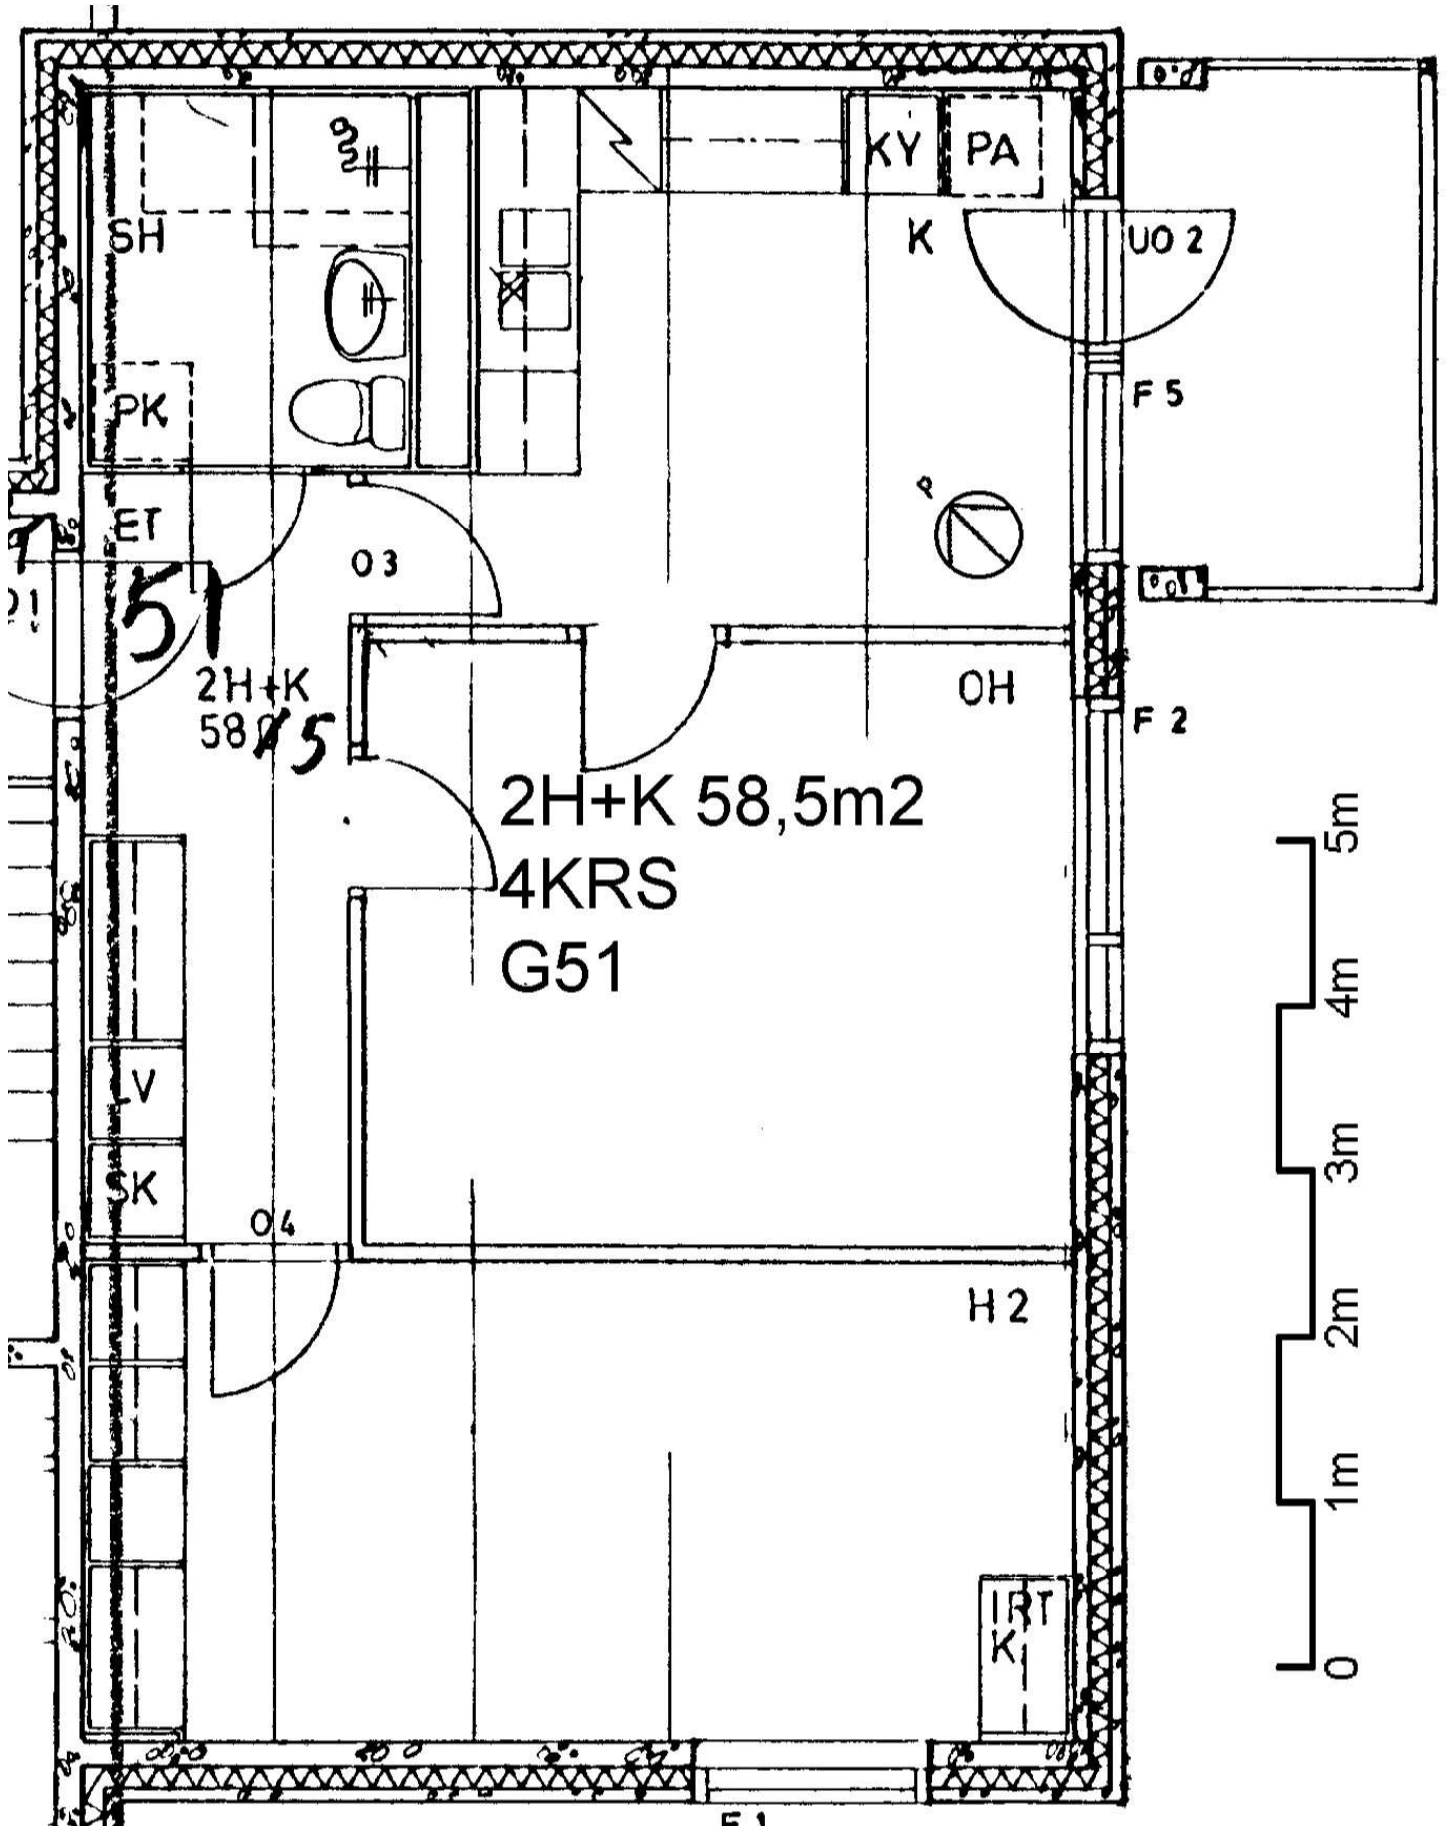

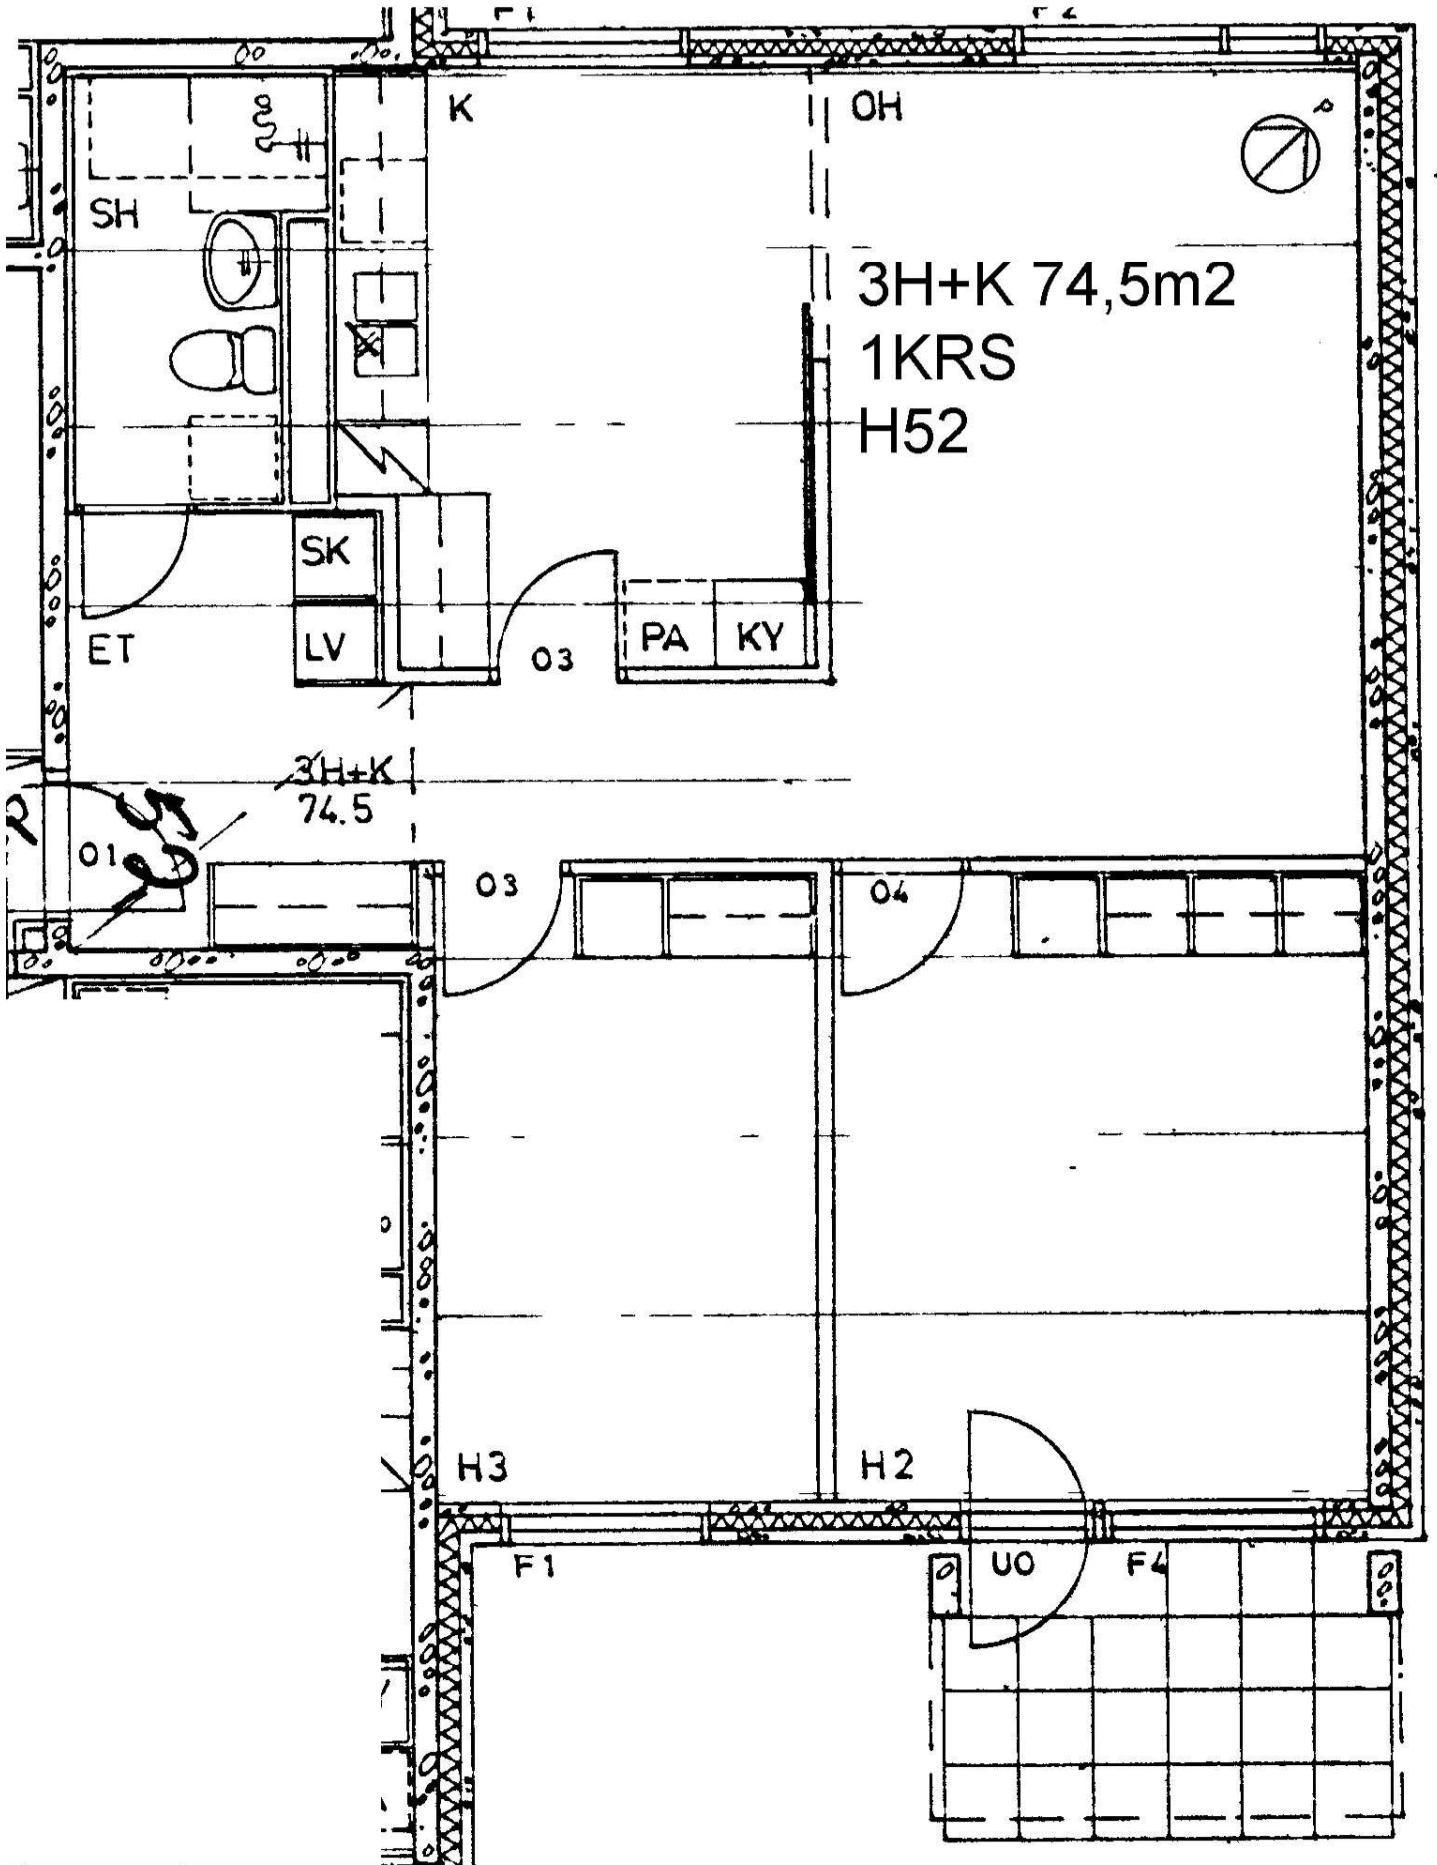

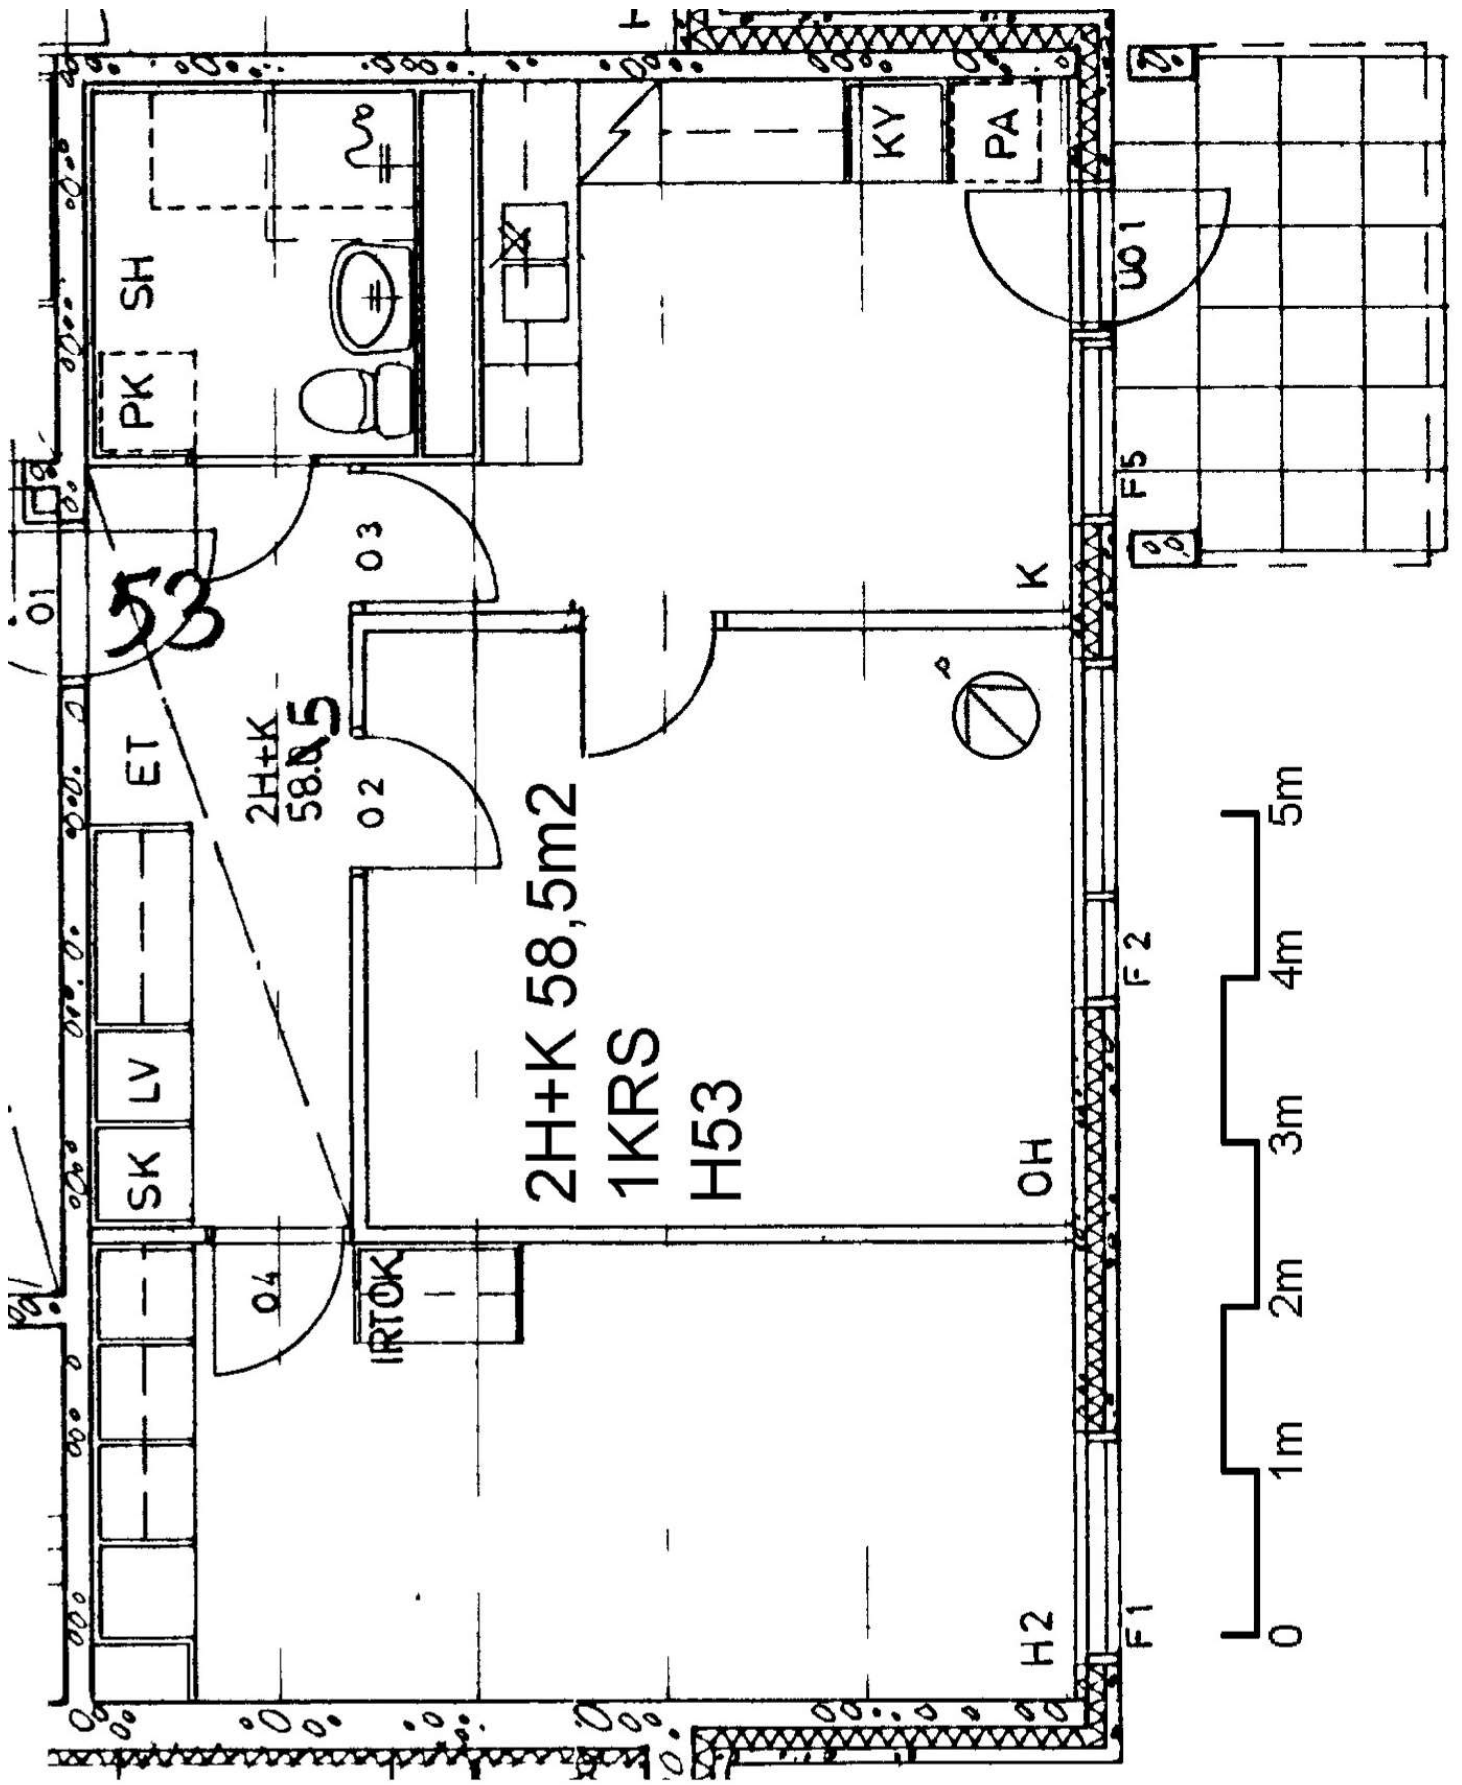


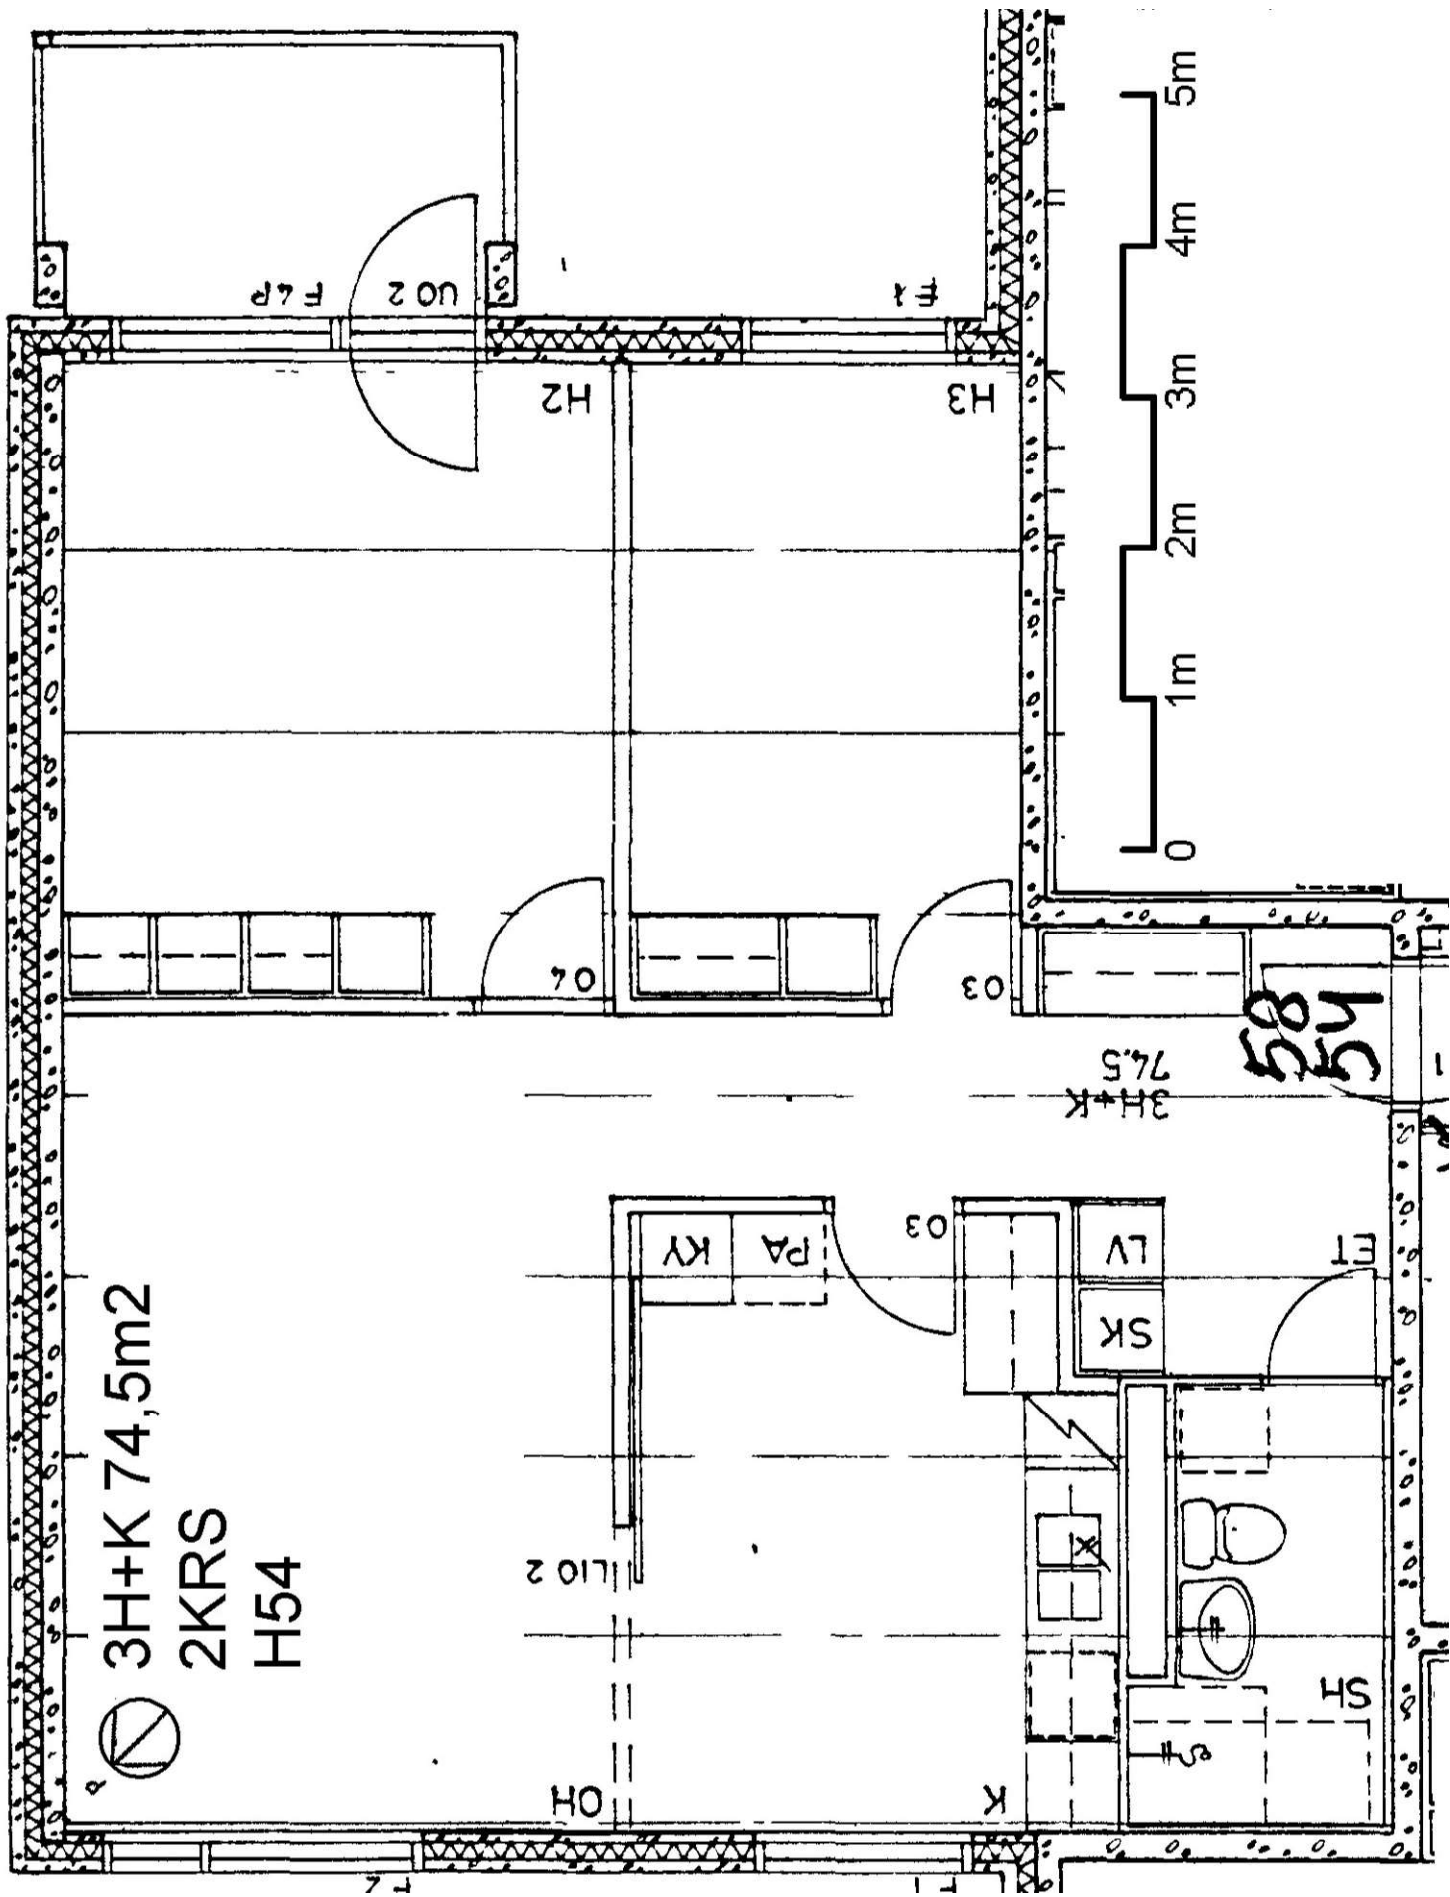

3H+K 74,5m²


2KRS


H54

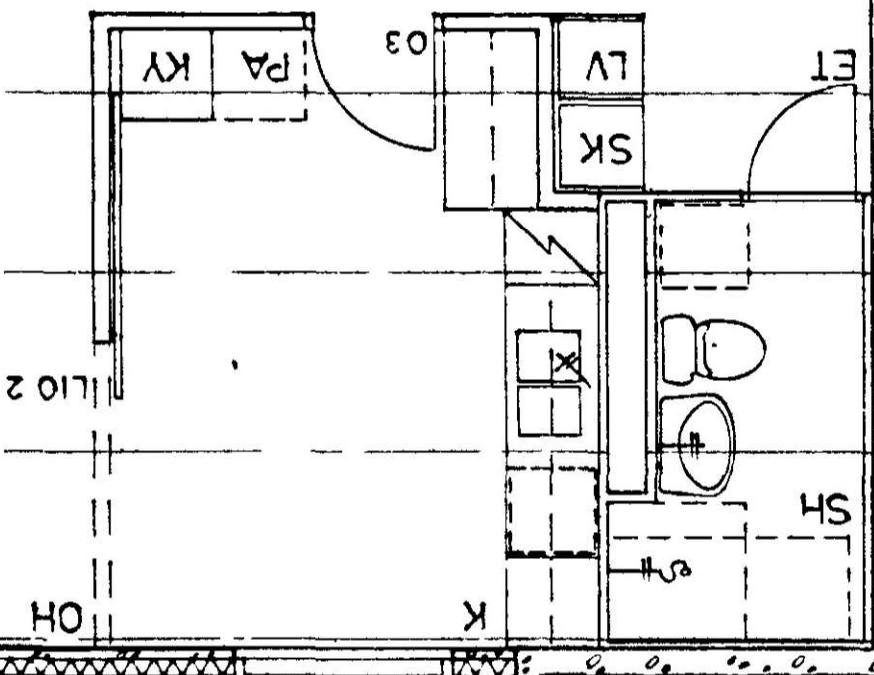

3H+K 74,5

58
54

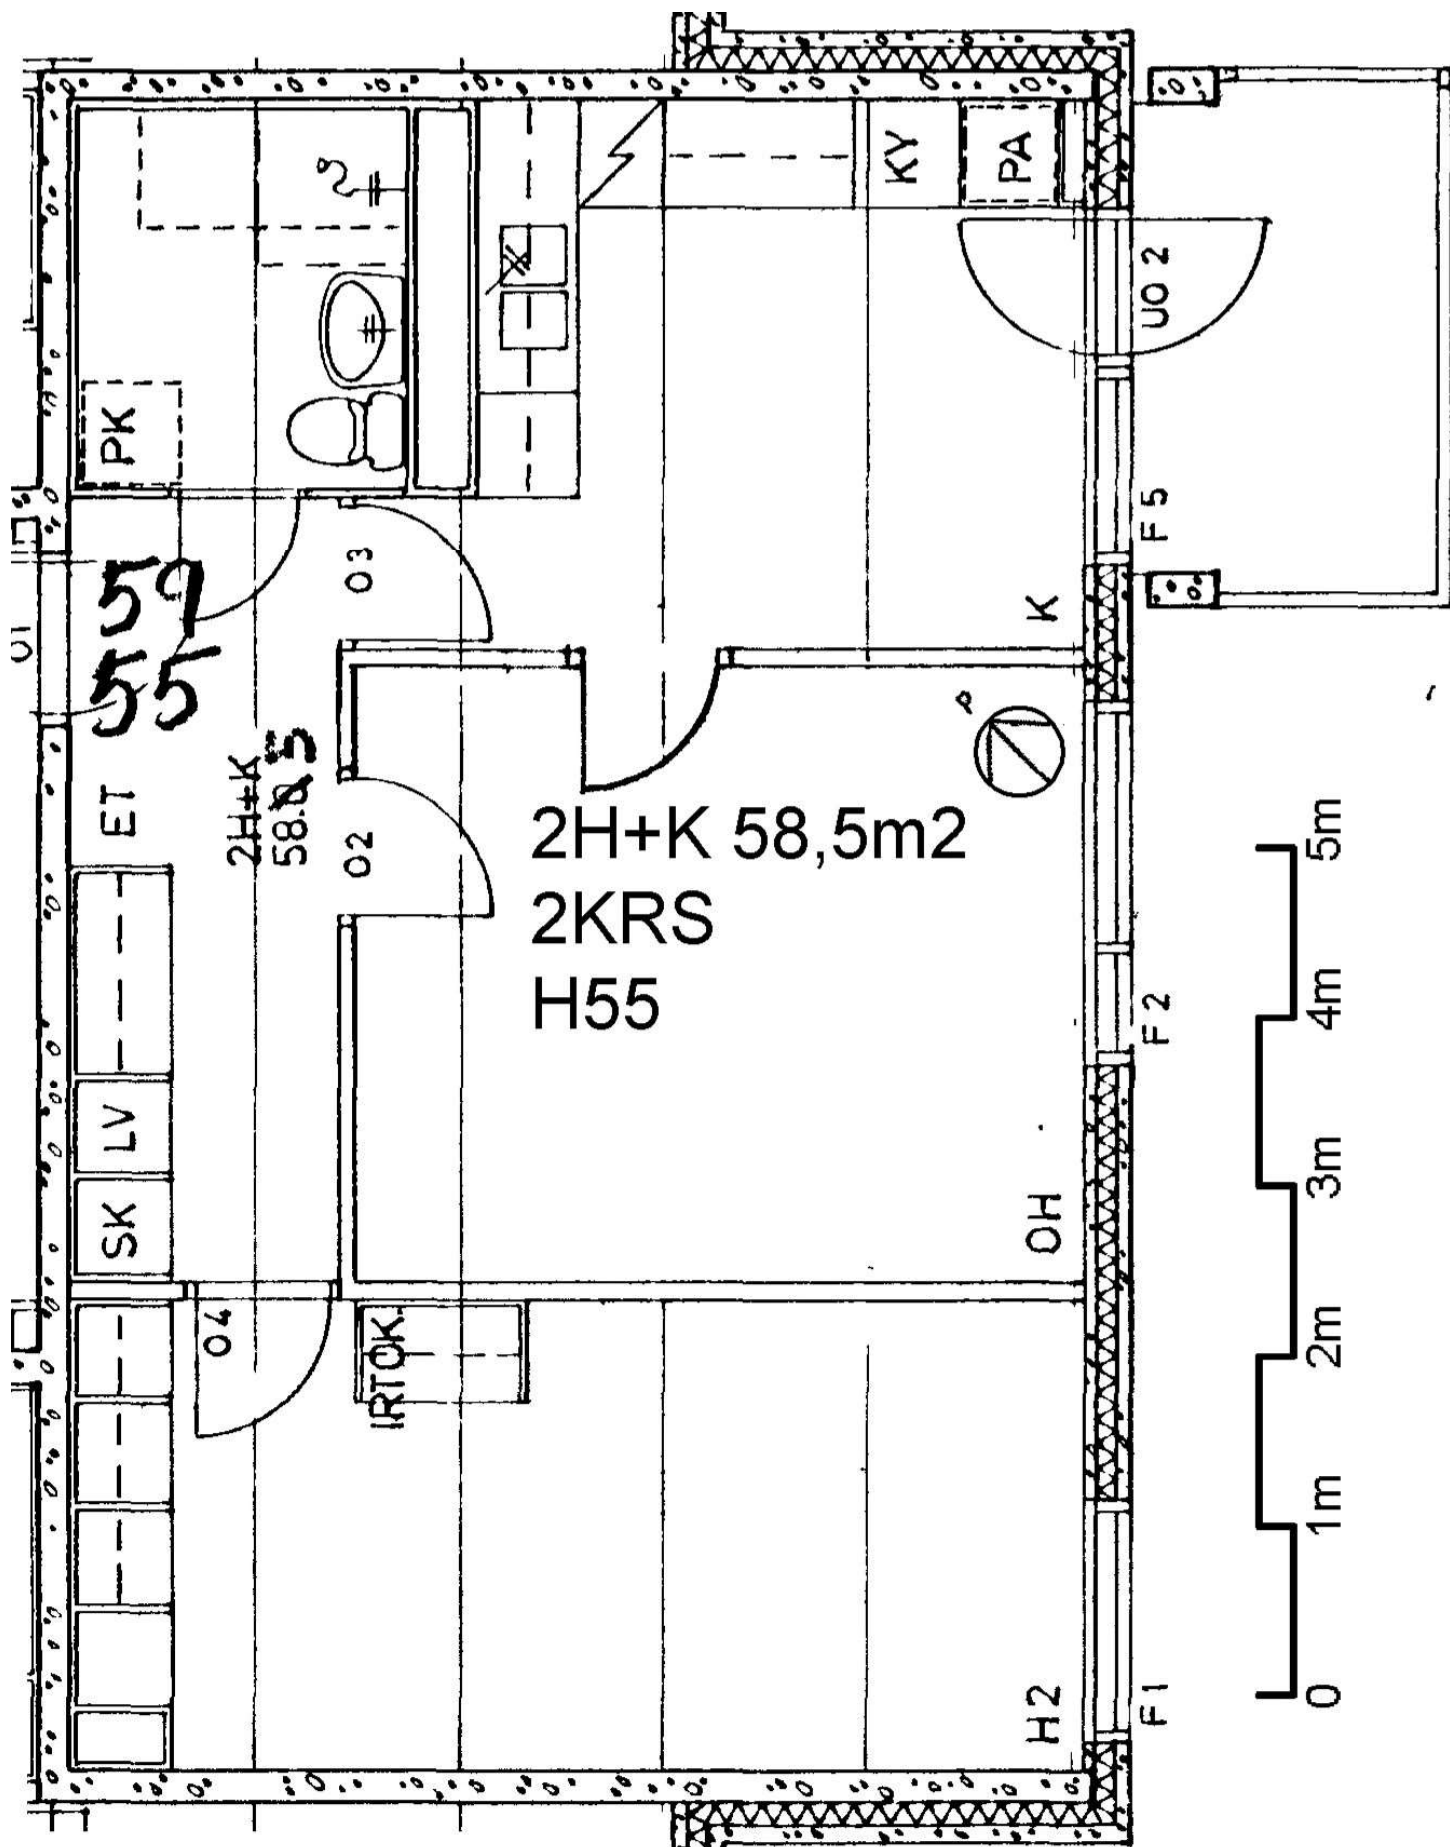

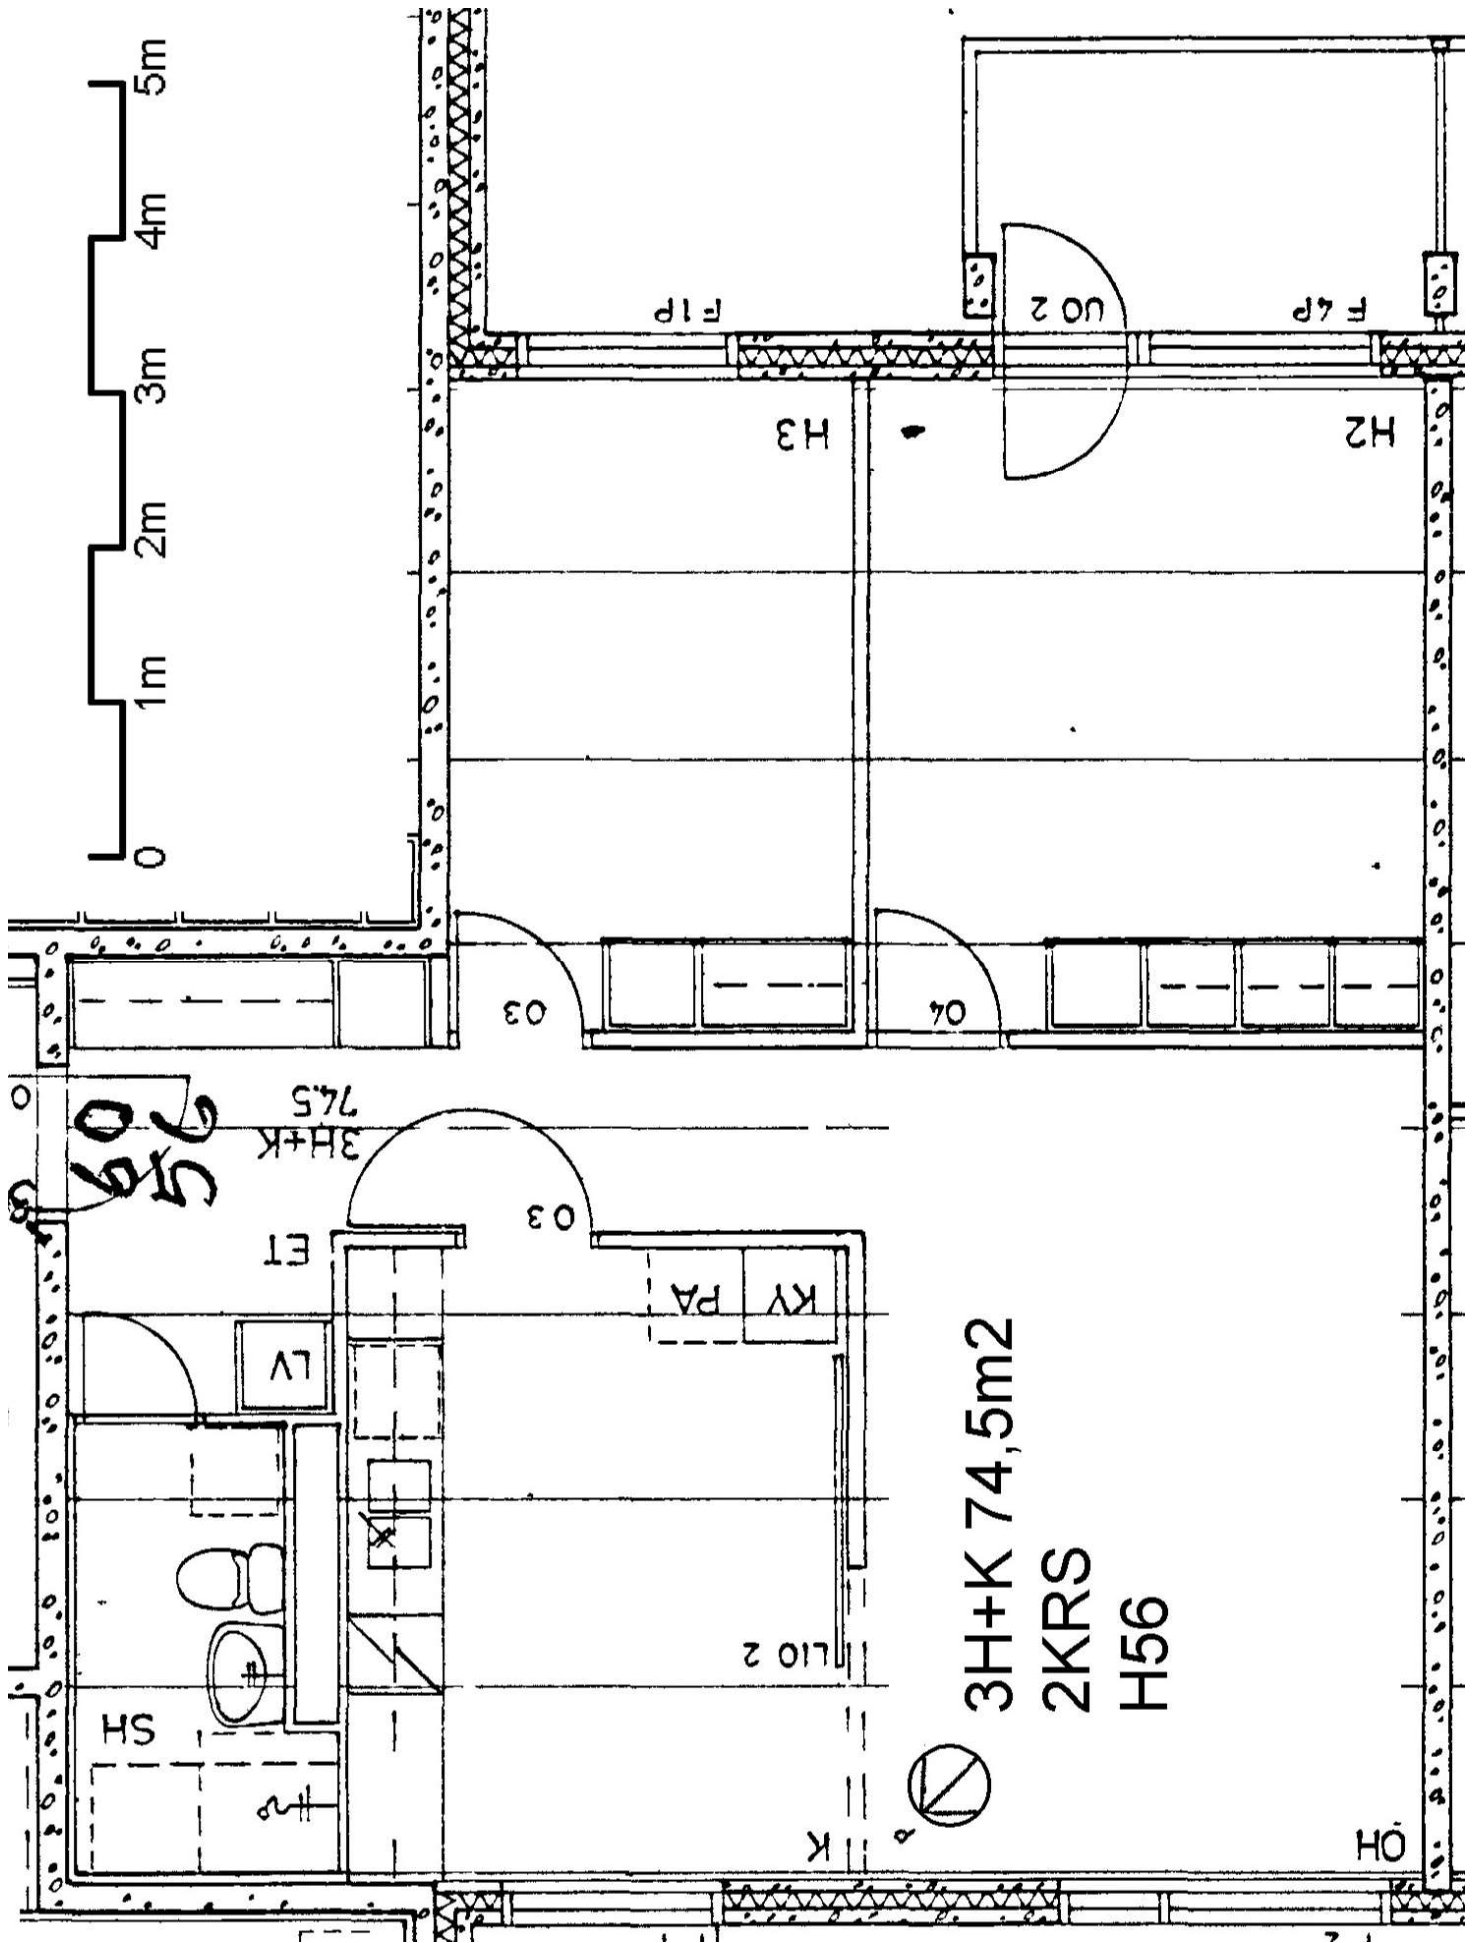

50
60

3H+K
74,5

3H+K 74,5m2
2KRS
H56

OH

K

L10 2

KV PA

O3

ET

LV

SH

H2

H3

F4P

UO 2

F1P

O4

O3

5m


4m


3m

2m

1m

0


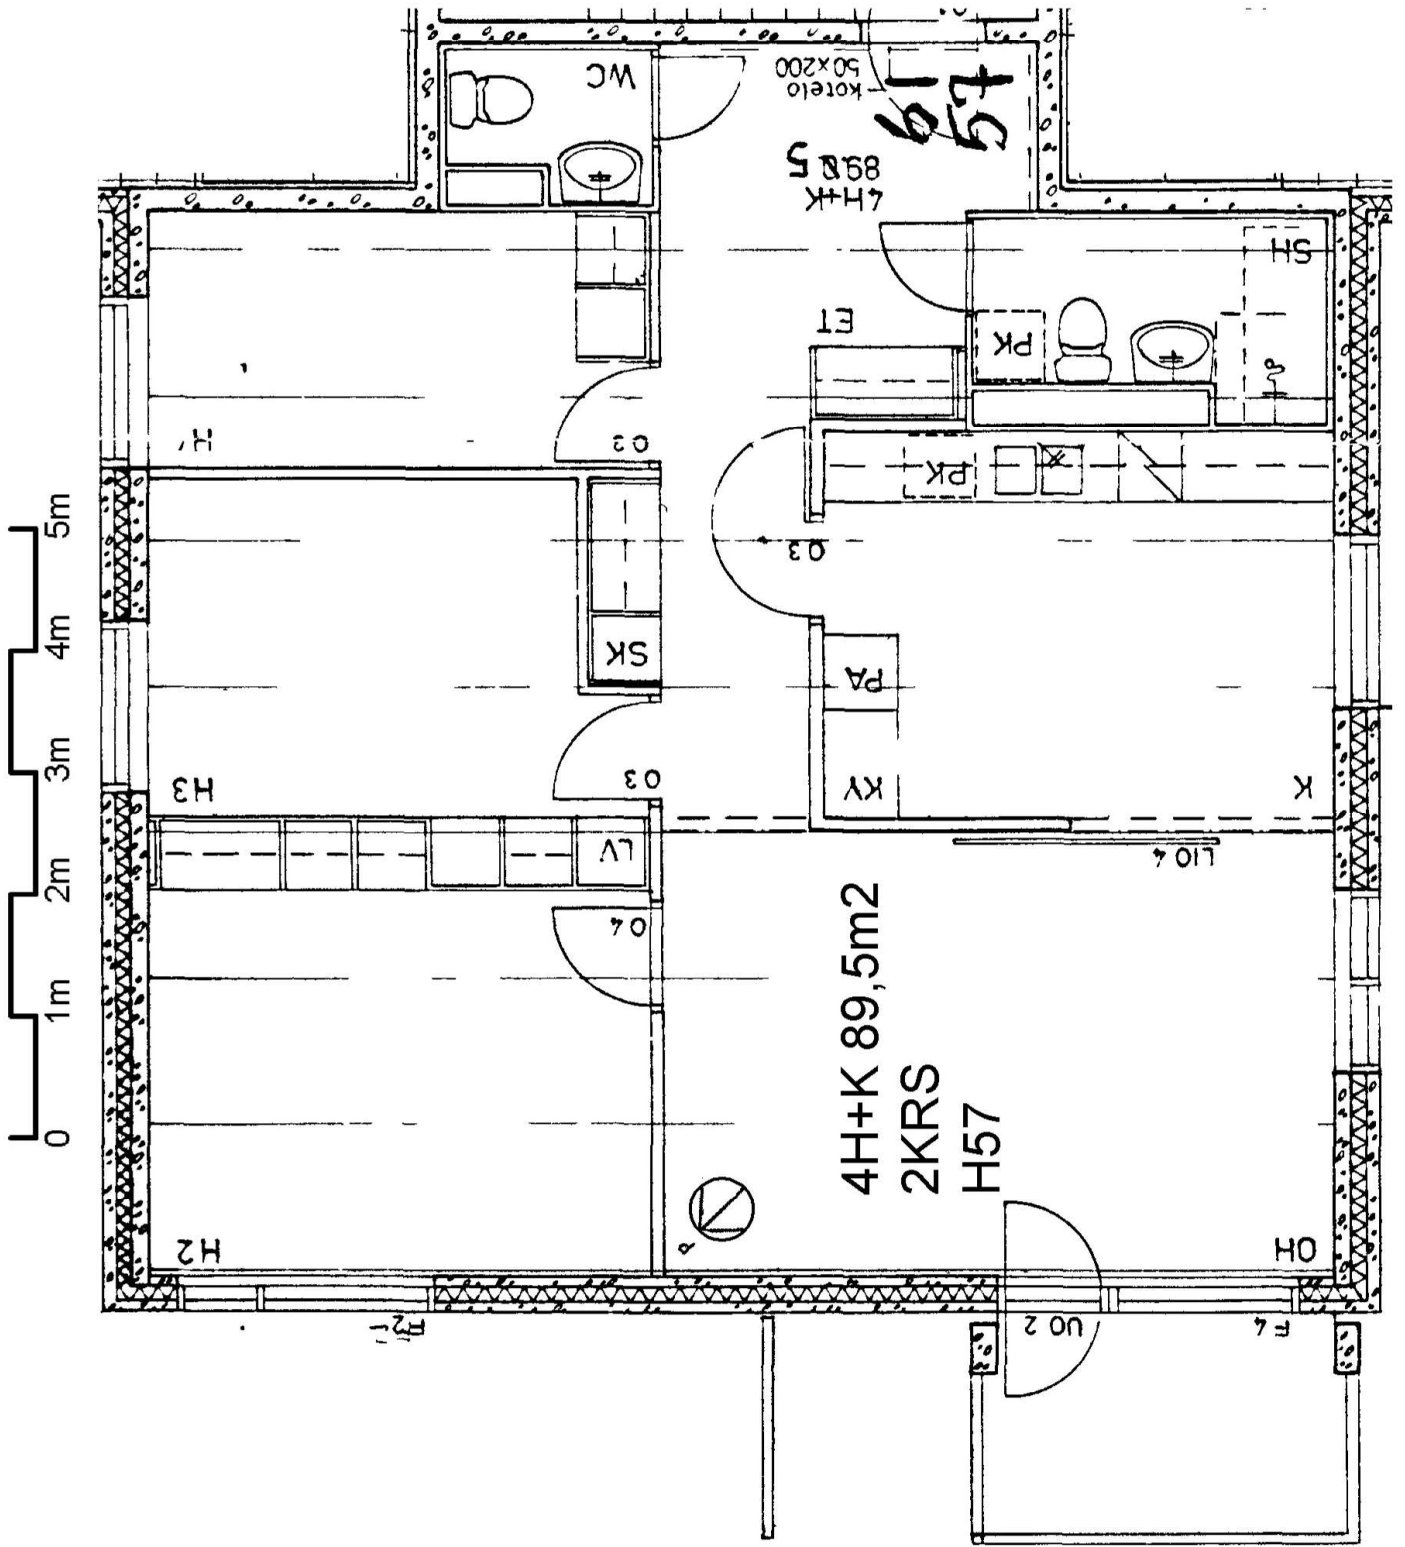


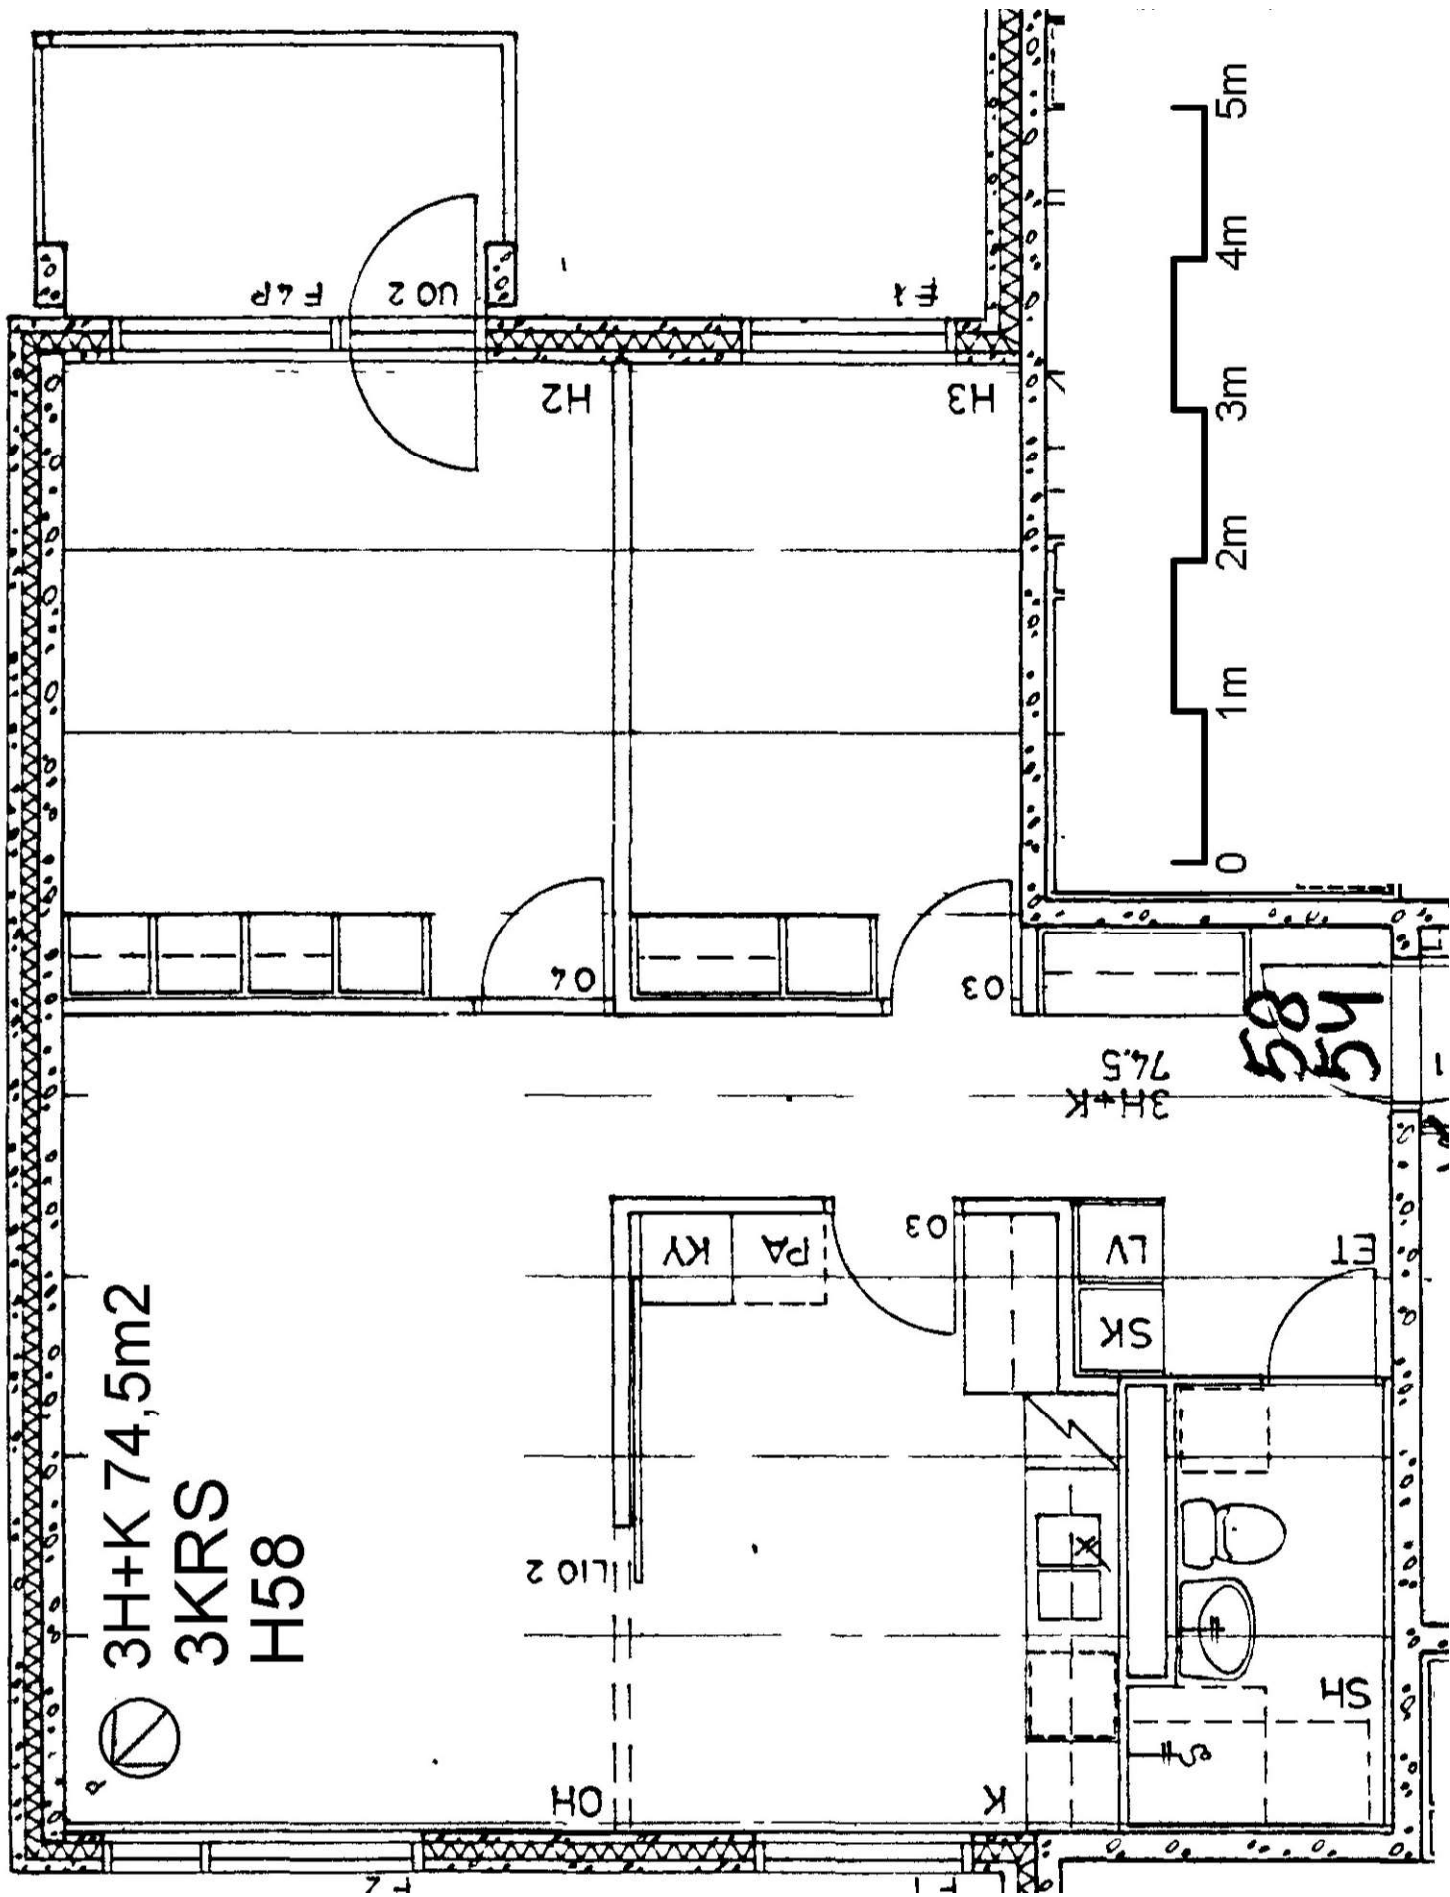

3H+K 74,5m2
 3KRS
 H58

58
 54

74.5
3H+K

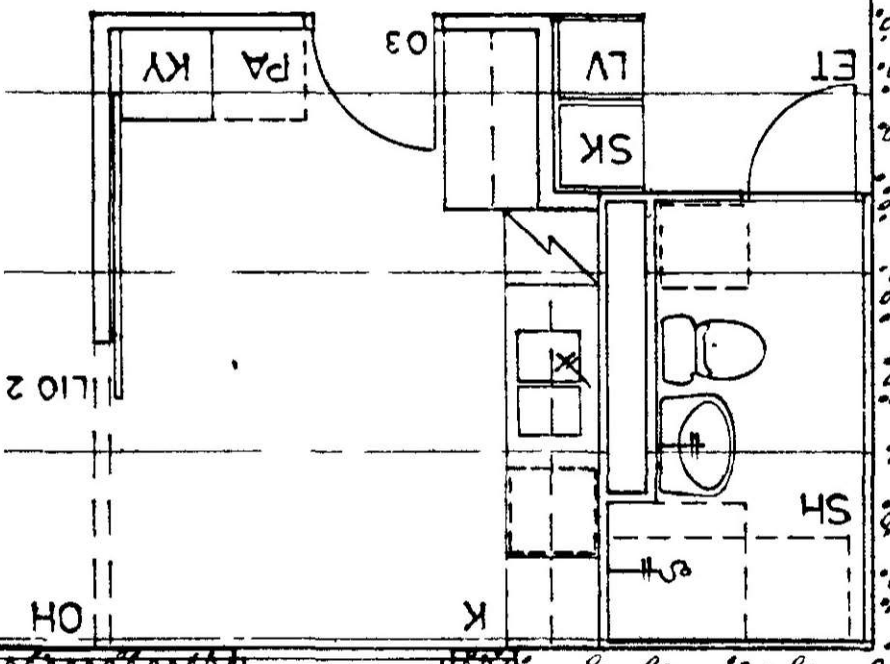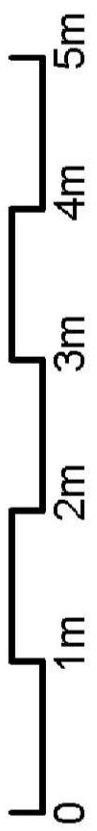

H2

H3

O 1

O 2

F 6 P

U0 2

F 1

L10 2

OH

K

SH

LV

SK

ET

O 3

PA

KY

F 2

F 1

1

1

1

1

1

1

1

1

1

1

1


1


1


1

1

1

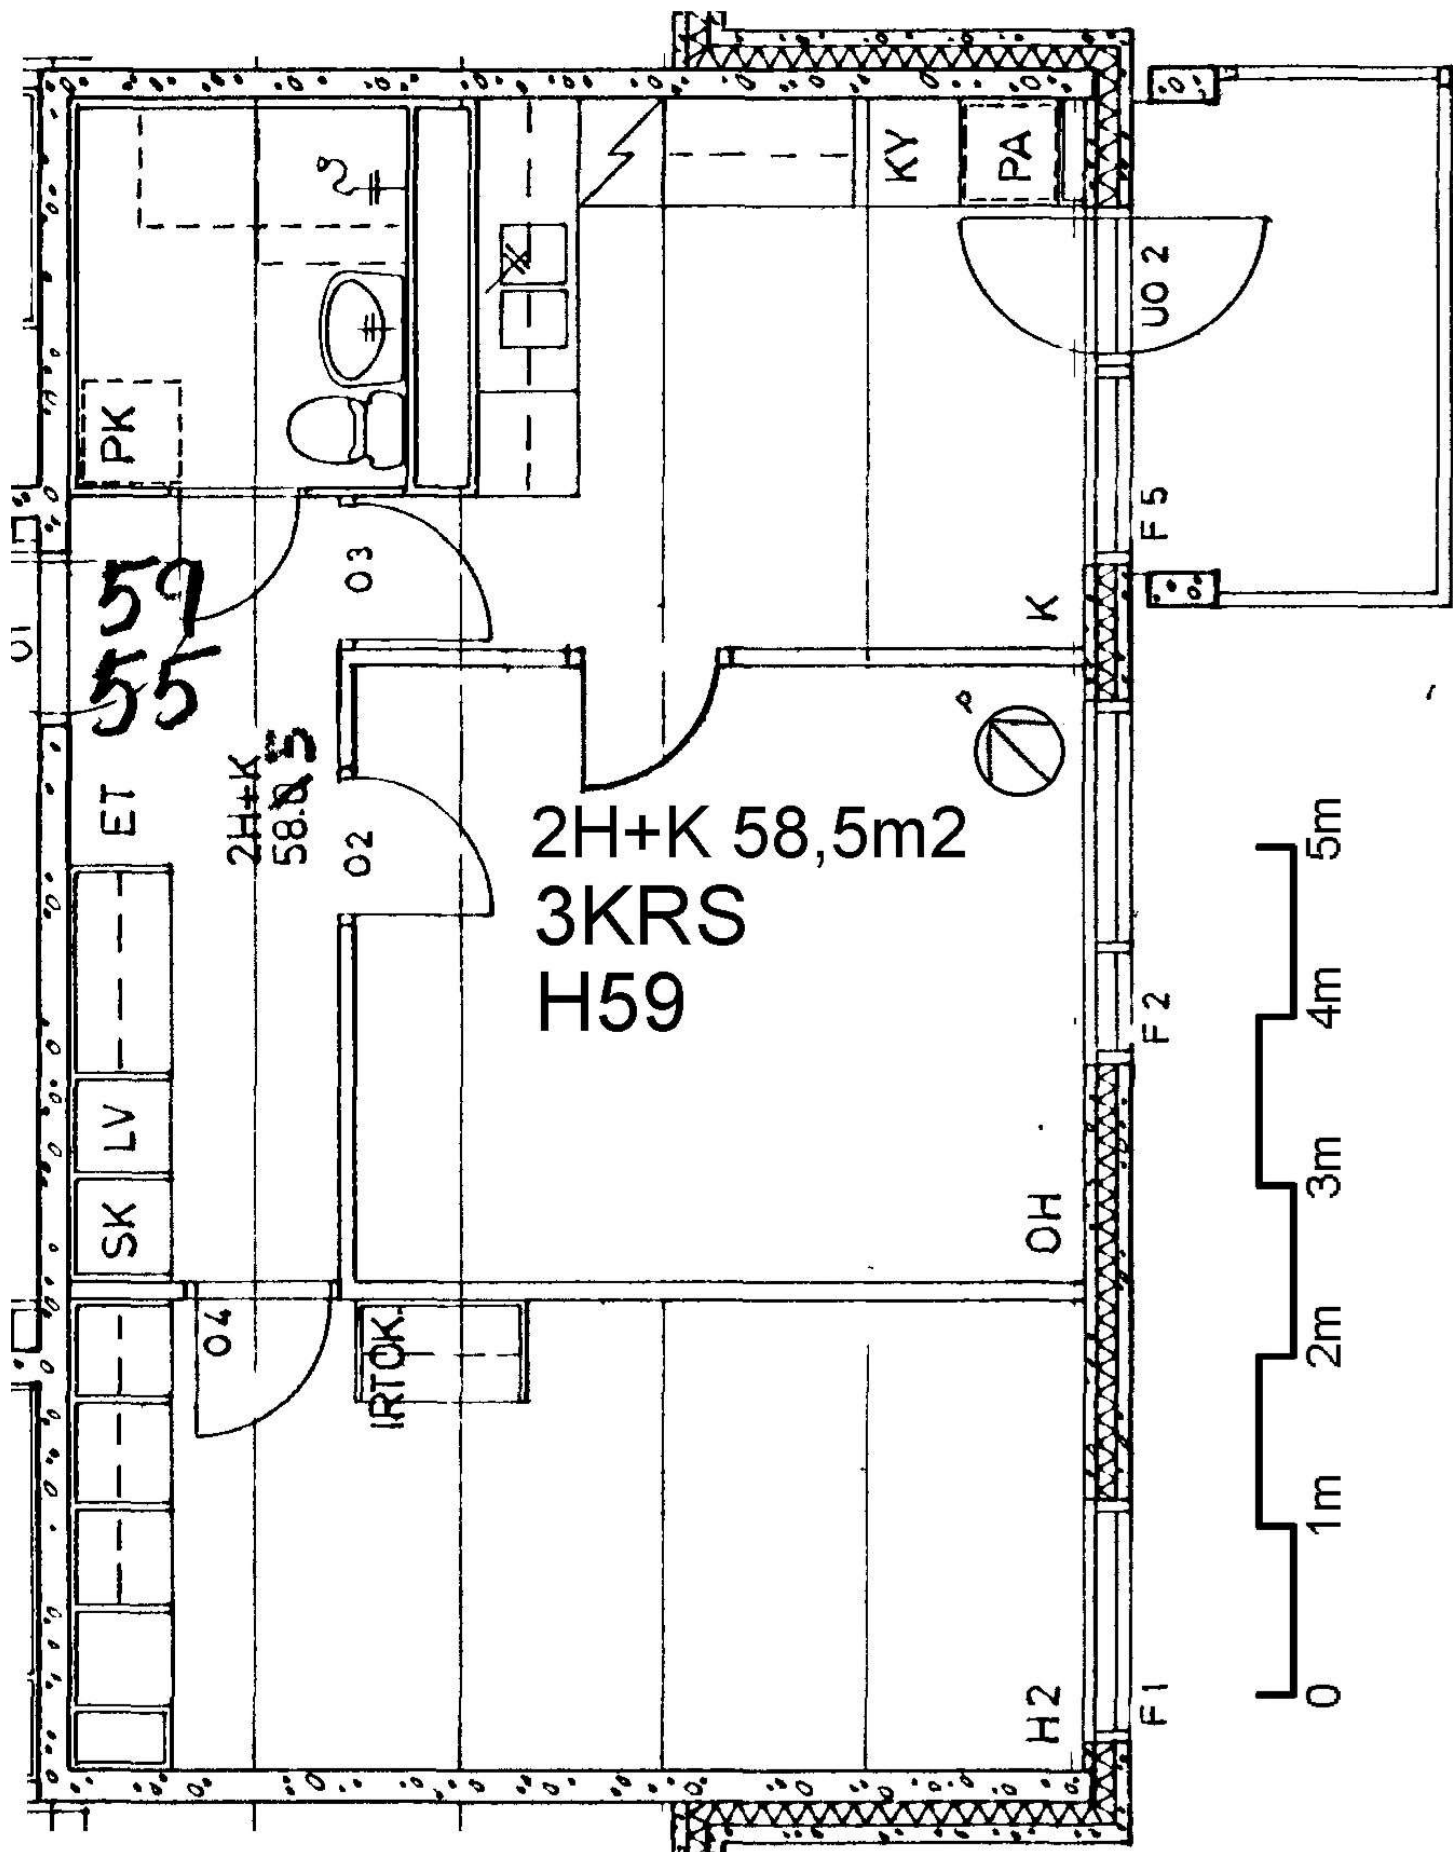

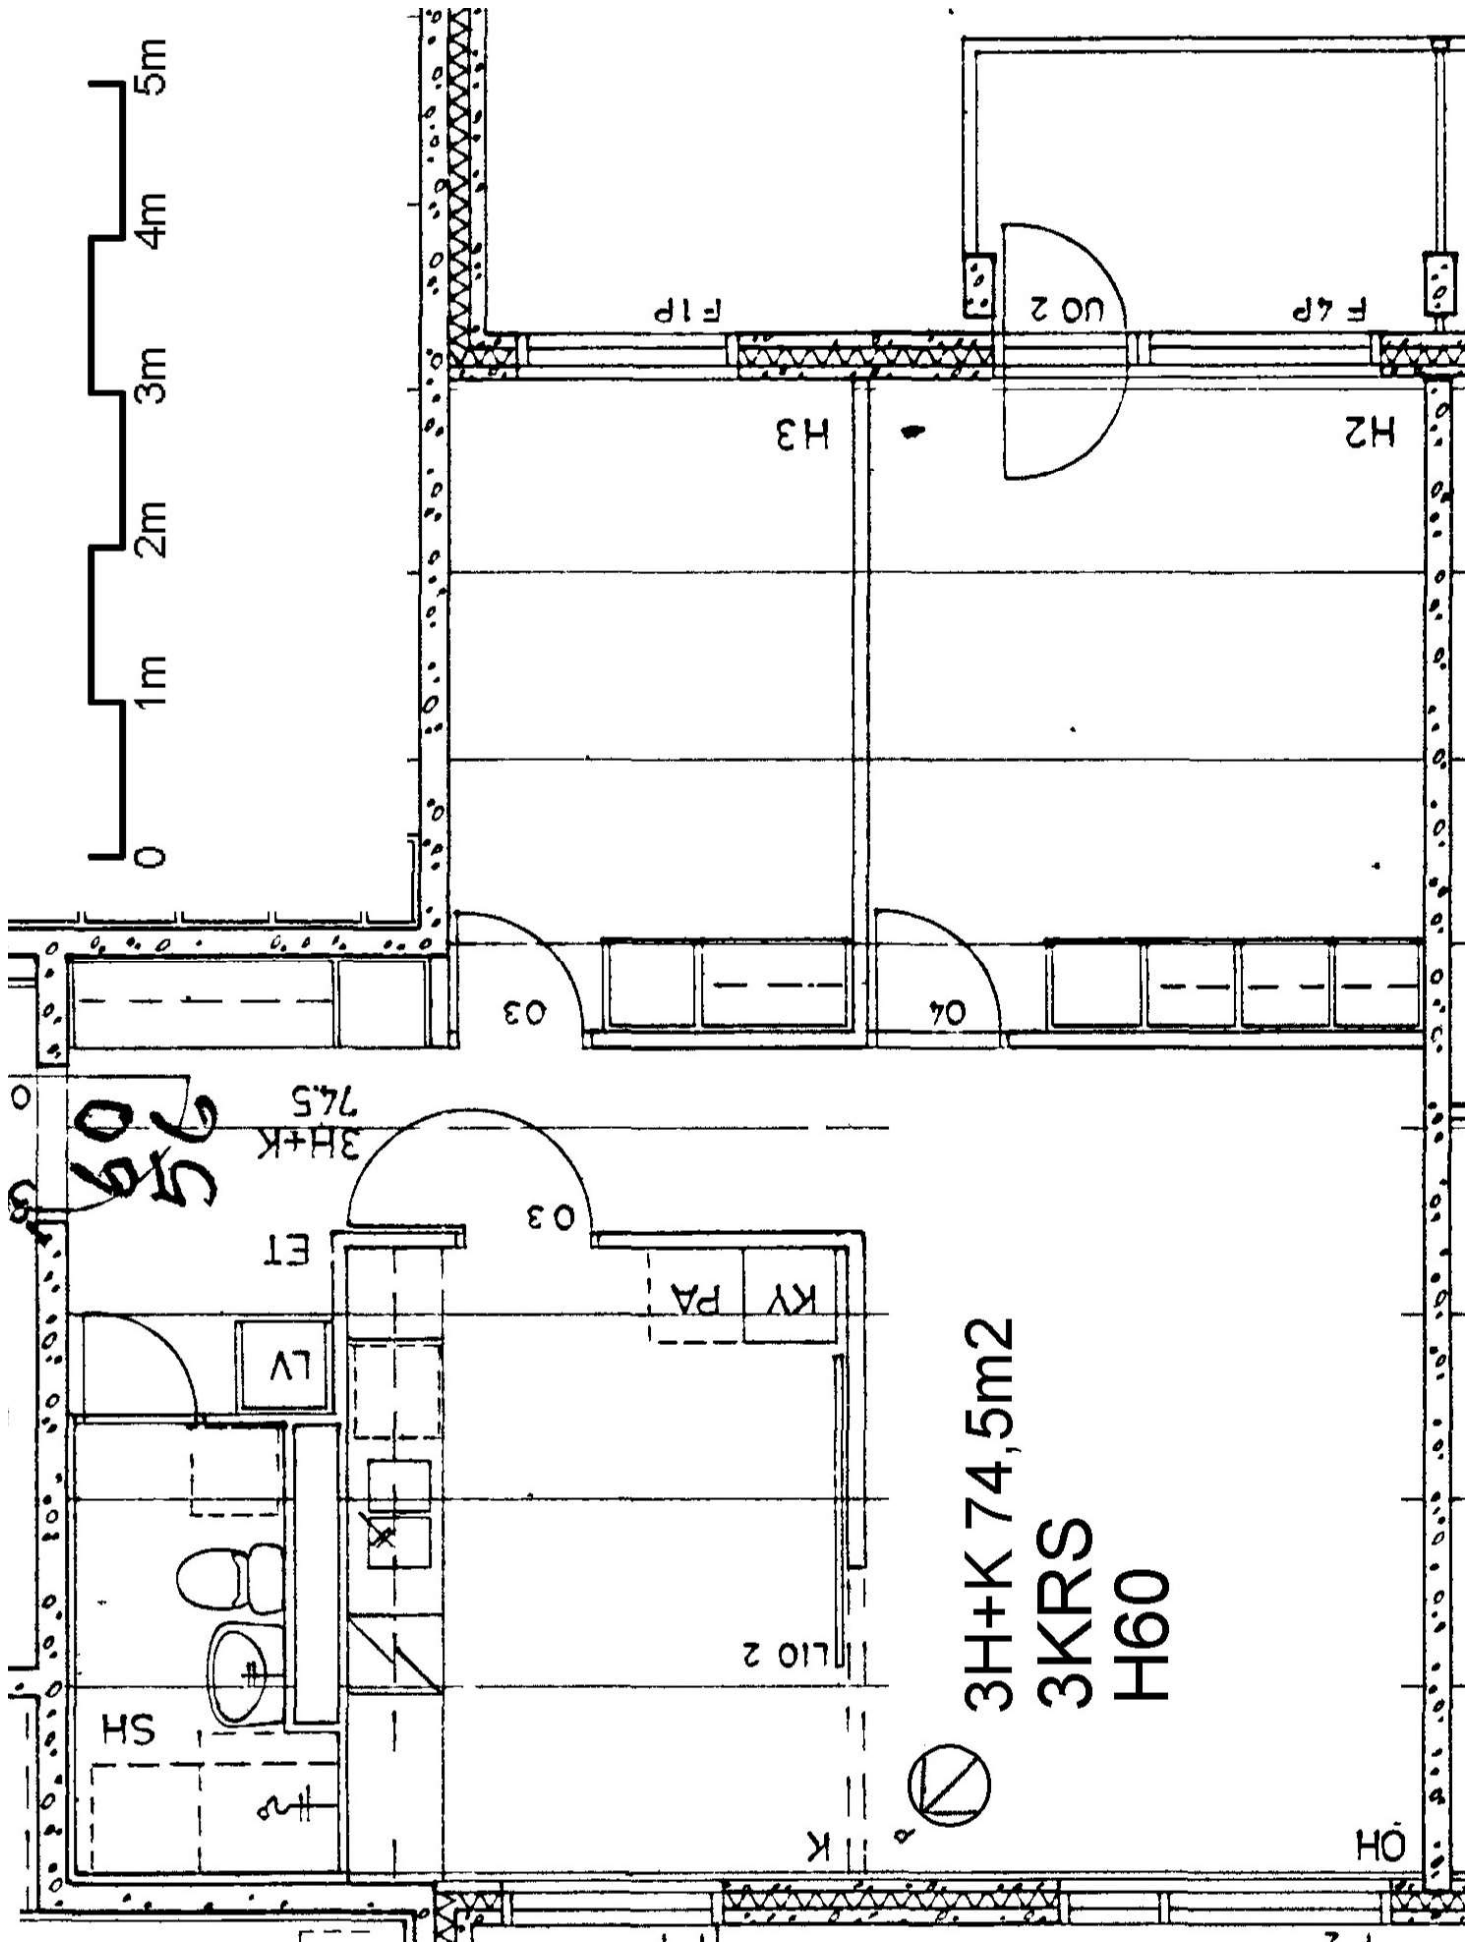

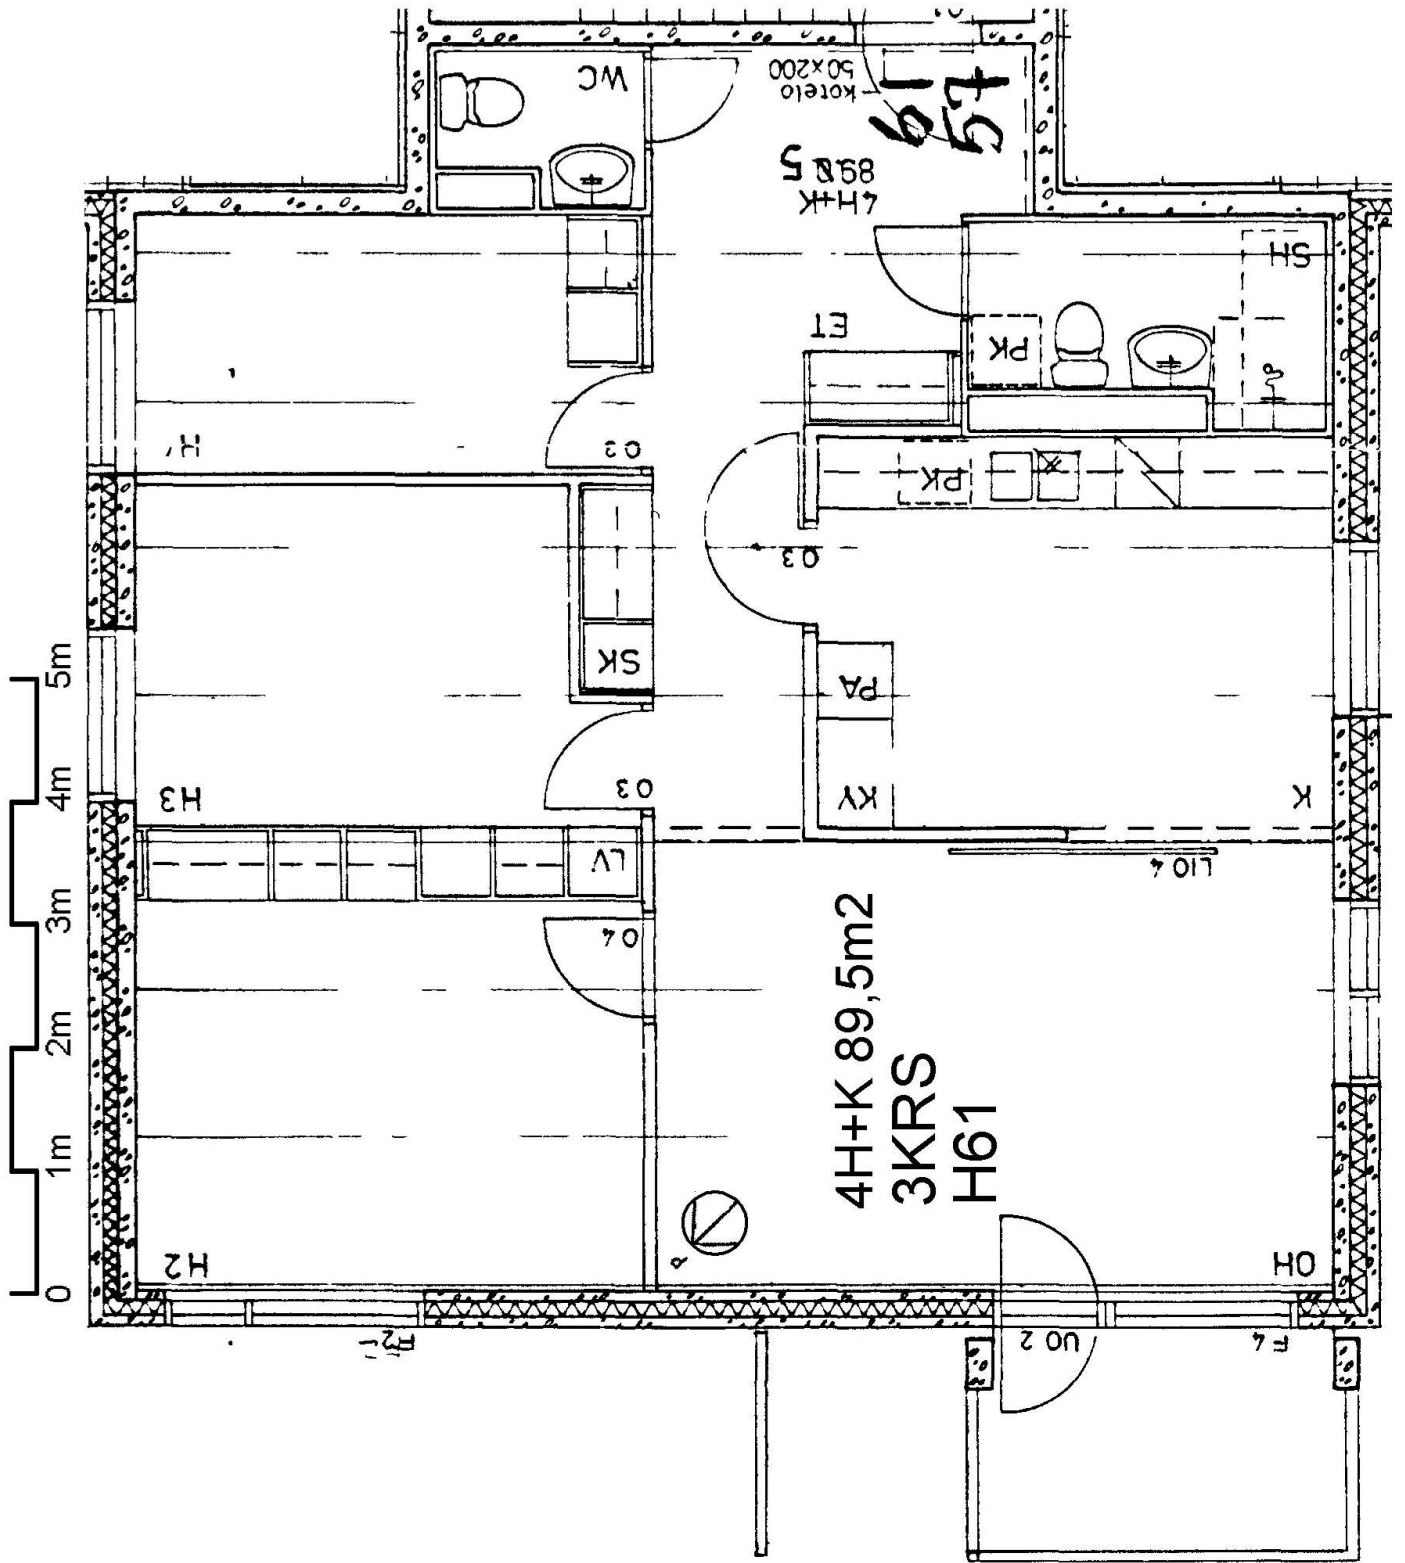

4H+K 89,5m2
3KRS
H61

4H+K 89,5m2
619 57
kotele 50x200

0 1m 2m 3m 4m 5m

0



U02

F4

OH

L104

K

PA

KV

SK

O3

LV

O4

H3

H2

H4

O2

ET

PK

PK

SH

WC

