




HEKA TAPANINVAINIO VIHERVARPUSENTIE 3
Vihervarpusentie 3, 5, 7, 9
00730 Helsinki

Asunnot 5A, 7A

4H+K+S 103 m²

1:100

5 m

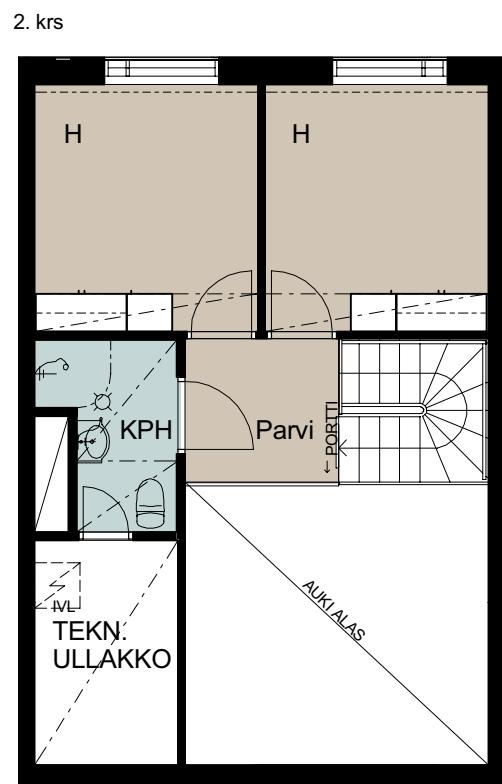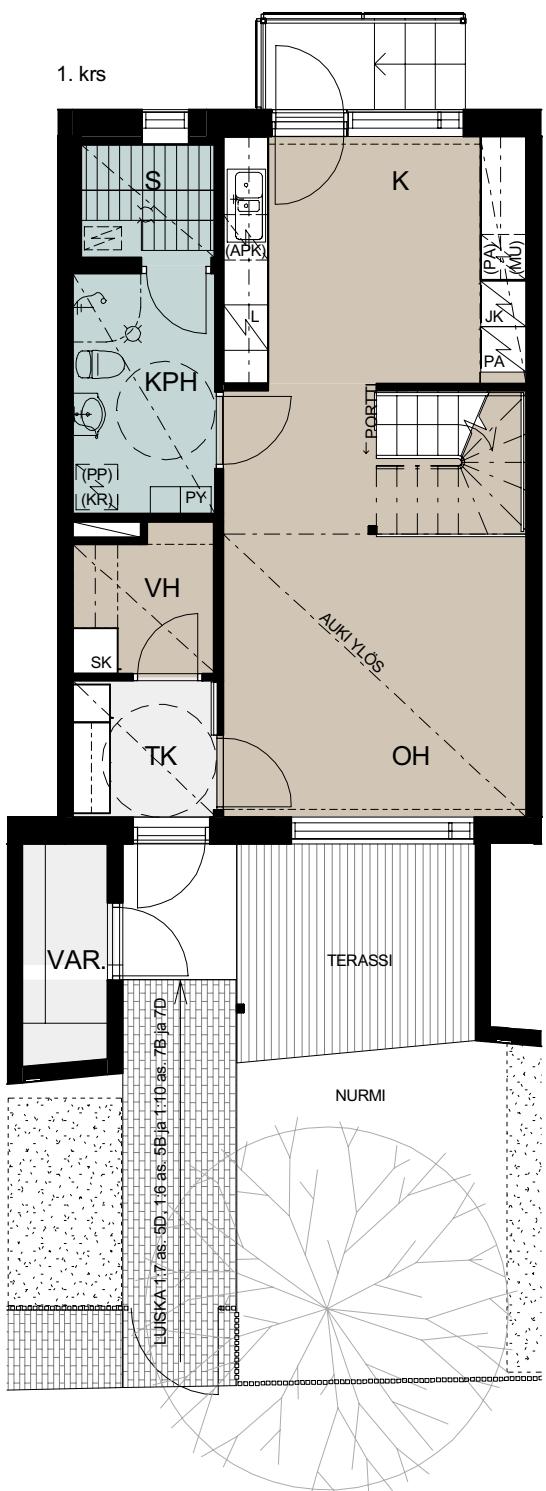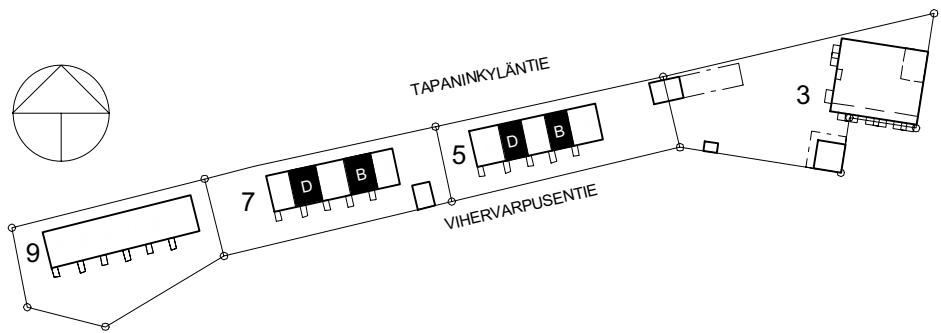



HEKA TAPANINVAINIO VIHERVARPUSENTIE 3
Vihervarpusentie 3, 5, 7, 9
00730 Helsinki

Asunnot 5B, 5D, 7B, 7D

3H+K+S 83 m²

1:100

5 m

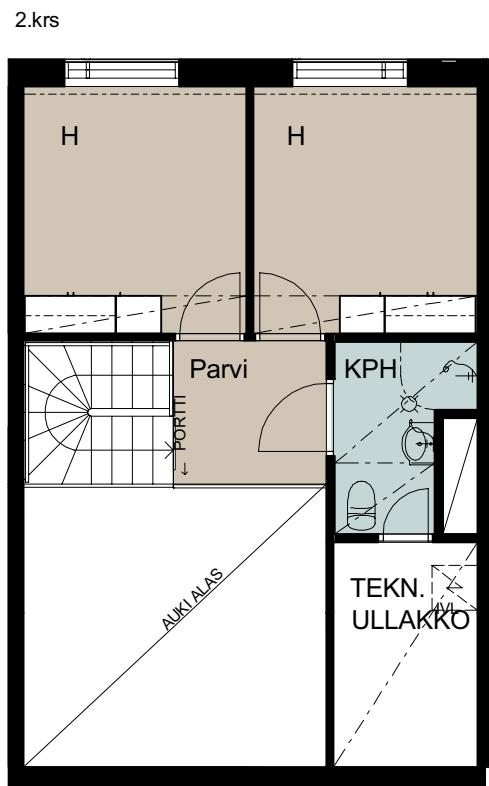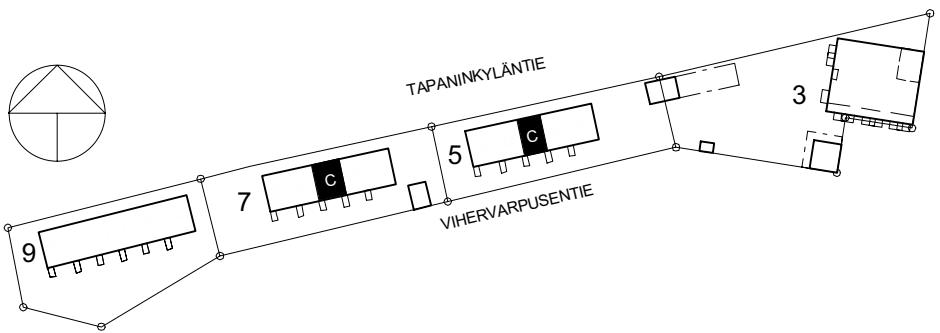




HEKA TAPANINVAINIO VIHERVARPUSENTIE 3
Vihervarpusentie 3, 5, 7, 9
00730 Helsinki

Asunnot 5C, 7C

3H+K+S 83 m²

1:100

5 m

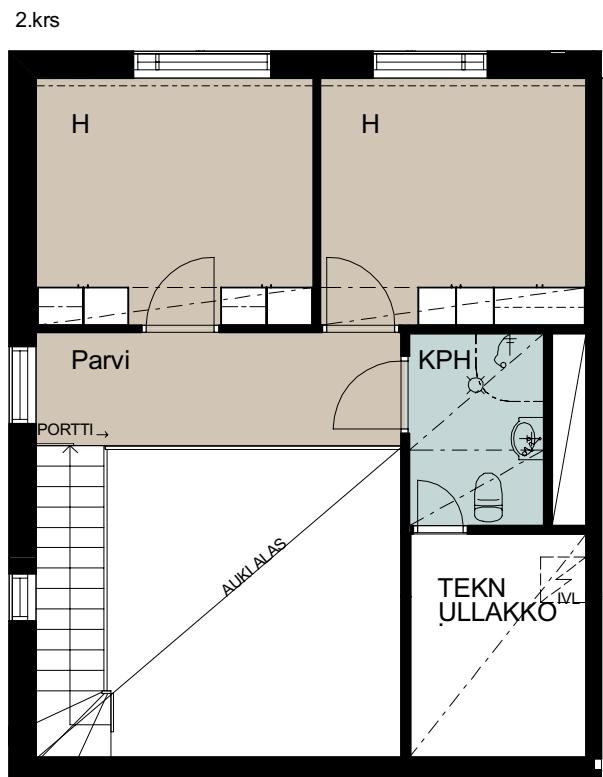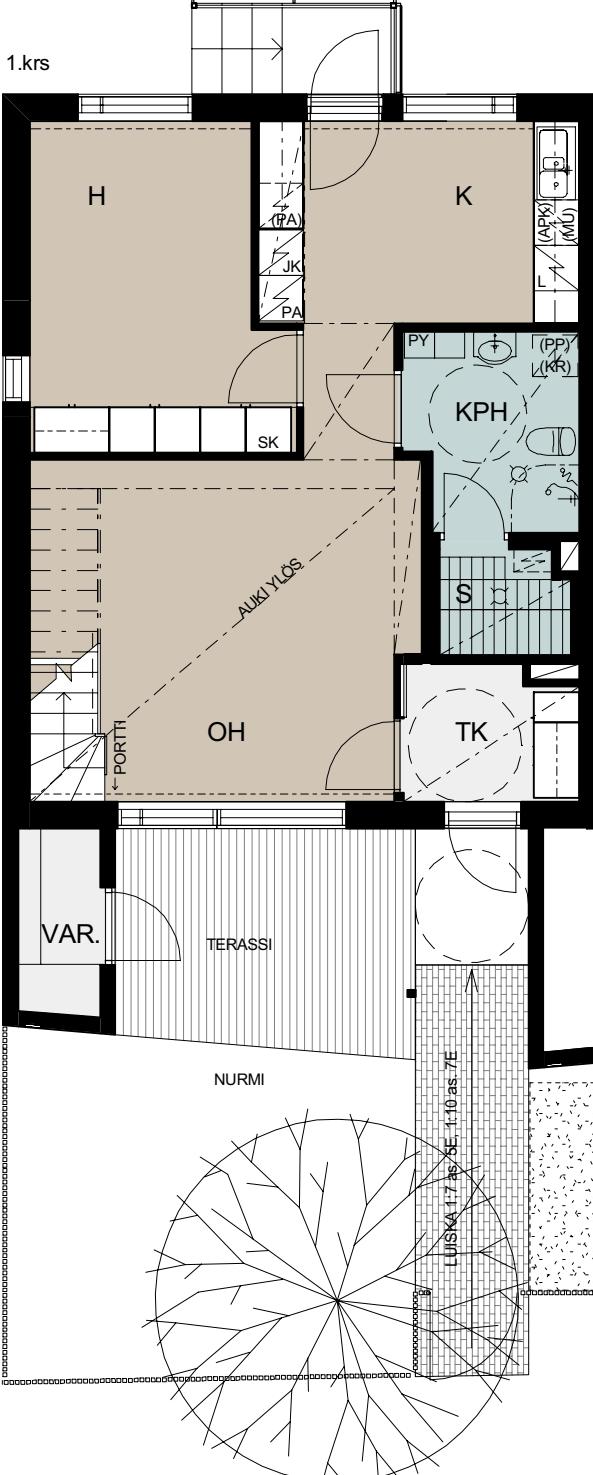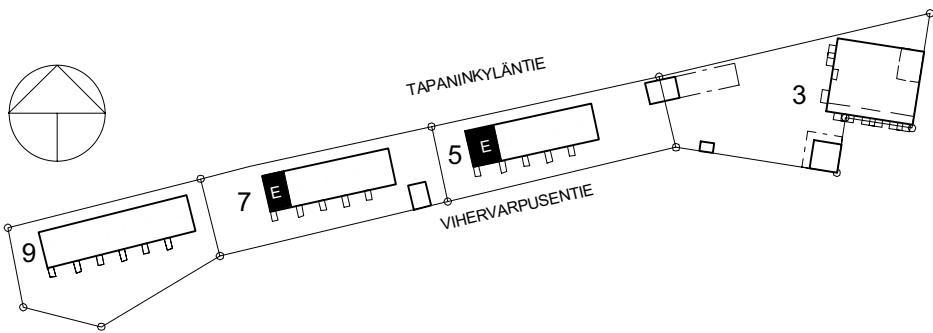

HEKA TAPANINVAINIO VIHERVARPUSENTIE 3
Vihervarpusentie 3, 5, 7, 9
00730 Helsinki

Asunto 5E, 7E

4H+K+S 103 m²

1:100

5 m



HEKA TAPANINVAINIO VIHERVARPUSENTIE 3
Vihervarpusentie 3, 5, 7, 9
00730 Helsinki


4H+K+S 103 m²




Asunto 9A

1:100


5 m

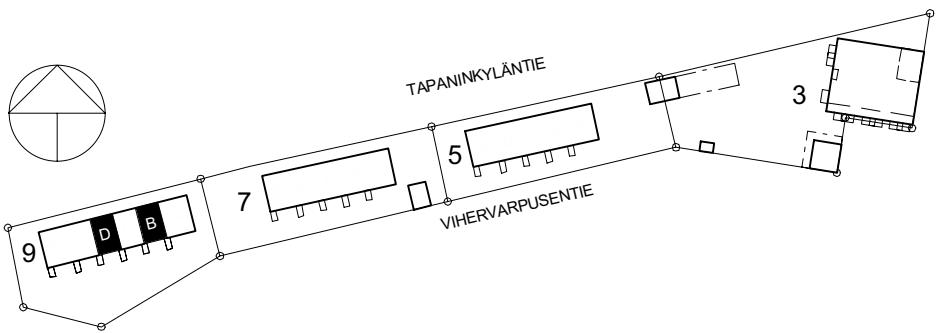

1.krs

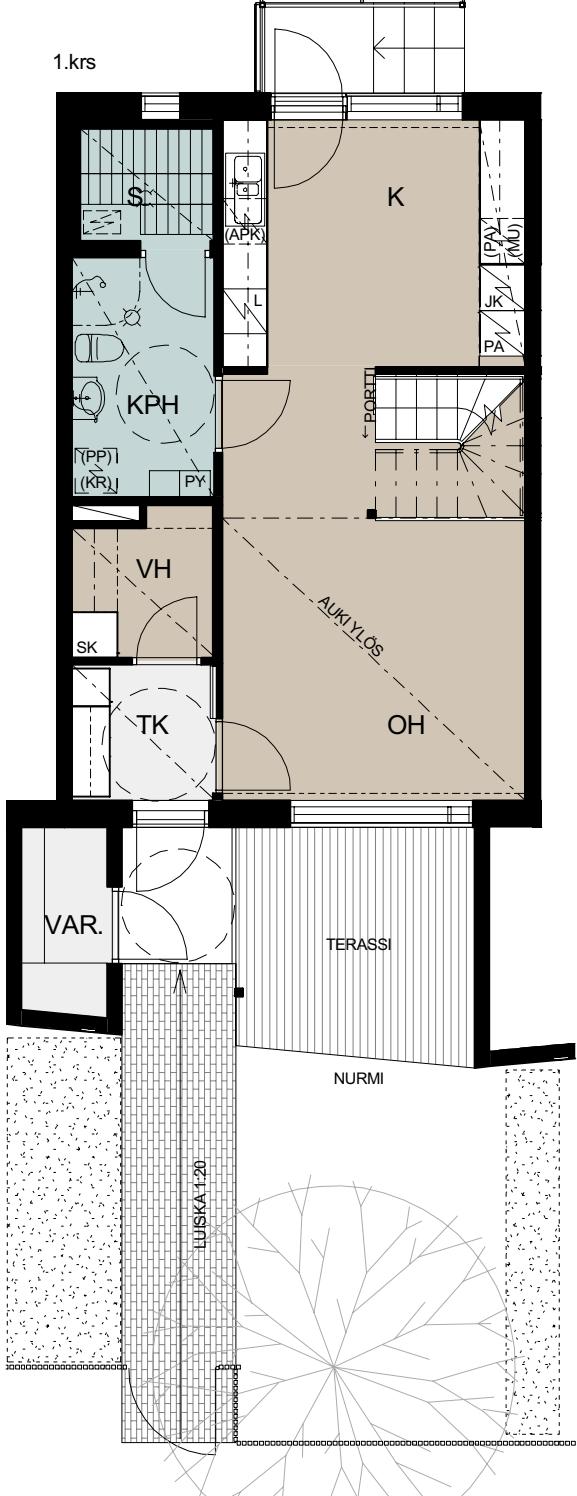

2.krs

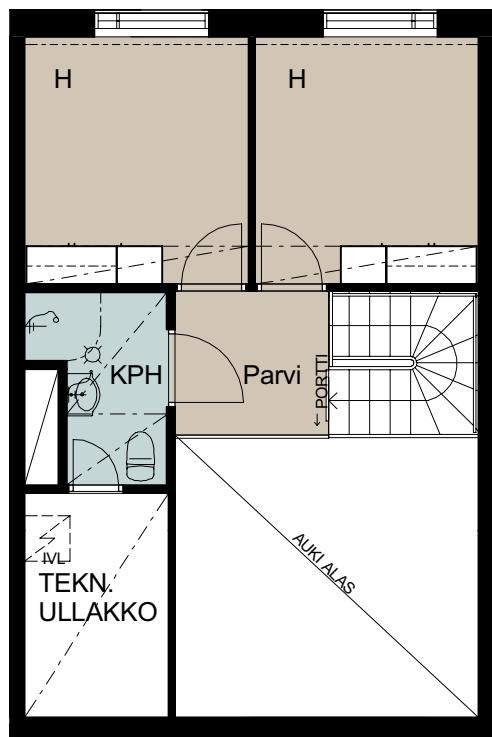




HEKA TAPANINVAINIO VIHERVARPUSENTIE 3
Vihervarpusentie 3, 5, 7, 9
00730 Helsinki

Asunnot 9B, 9D

3H+K+S 83 m²

1:100

5 m

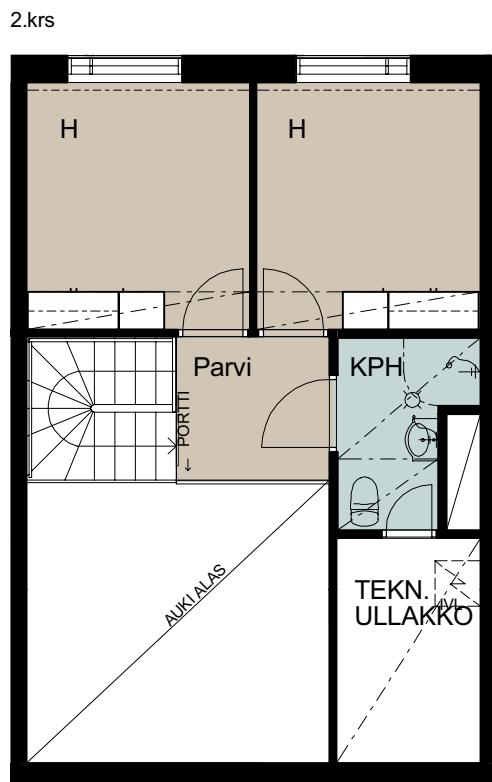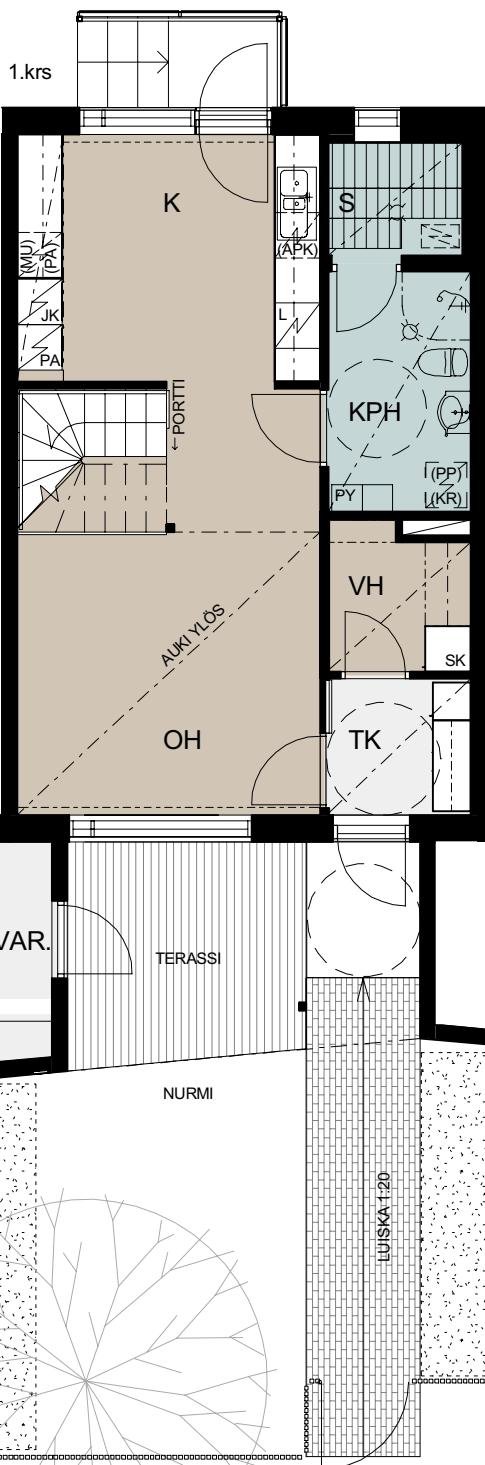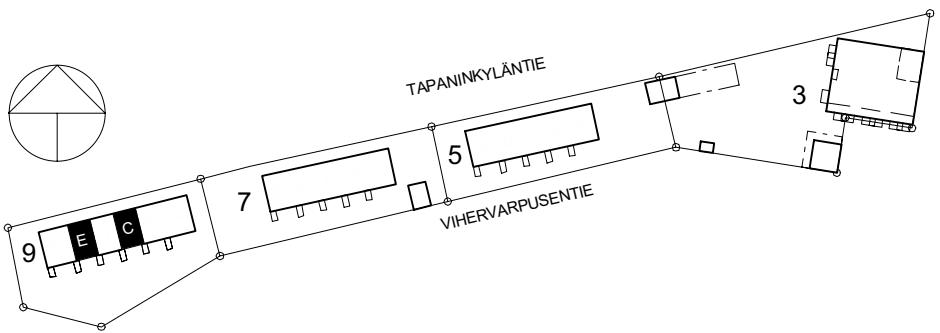


HEKA TAPANINVAINIO VIHERVARPUSENTIE 3
Vihervarpusentie 3, 5, 7, 9
00730 Helsinki

Asunnot 9C, 9E


3H+K+S 83 m²

1:100


5 m

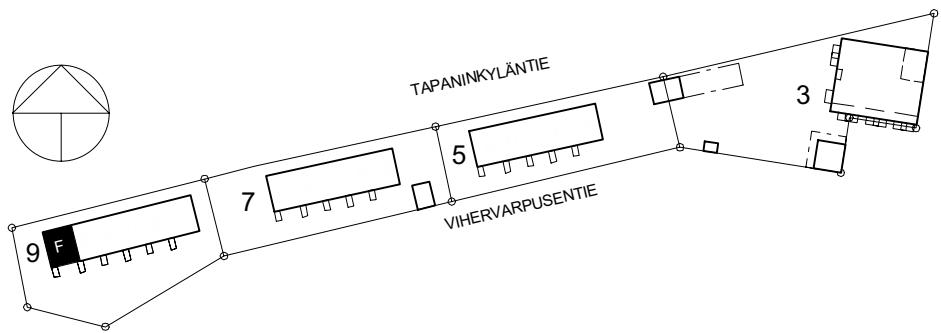

1.krs

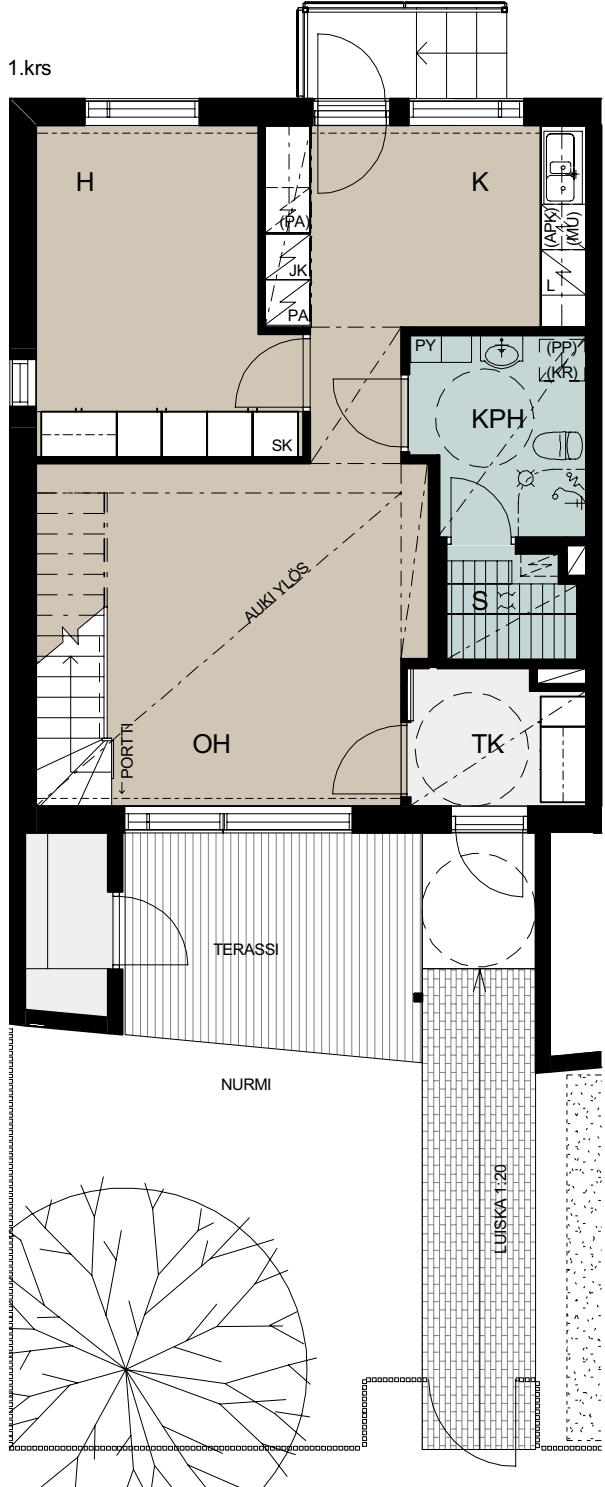

2.krs

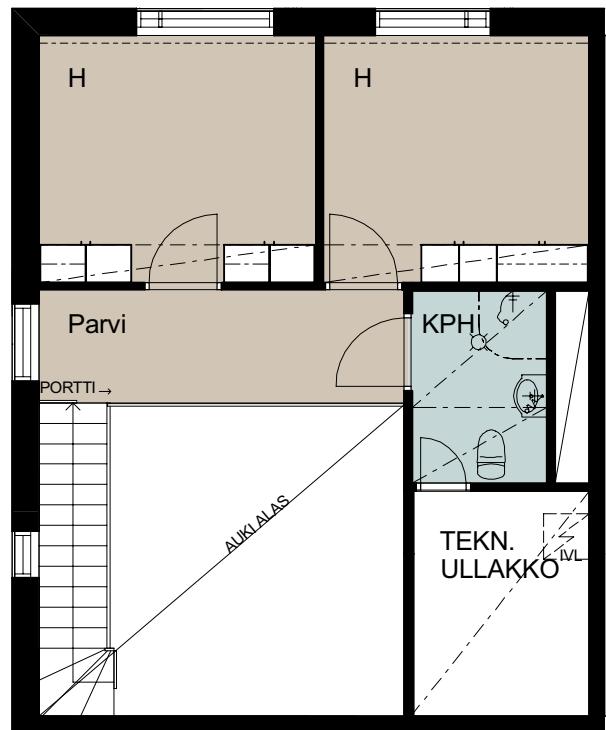



HEKA TAPANINVAINIO VIHERVARPUSENTIE 3
Vihervarpusentie 3, 5, 7, 9
00730 Helsinki

Asunto 9F

4H+K+S 103 m²

1:100

5 m

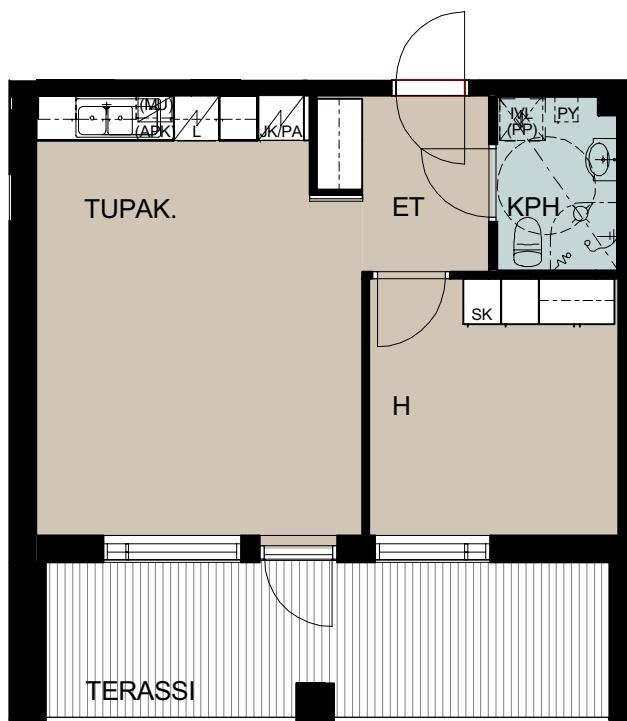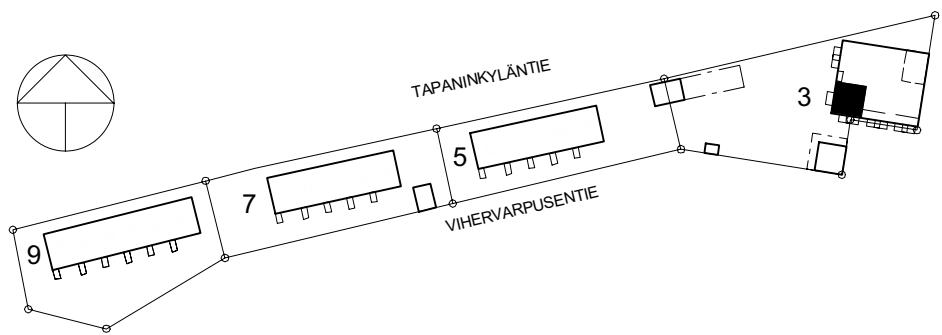


HEKA TAPANINVAINIO VIHERVARPUSENTIE 3
Vihervarpusentie 3, 5, 7, 9
00730 Helsinki

Asunto 3 A1

1H+TK 45 m²
1.krs

1:100

5 m

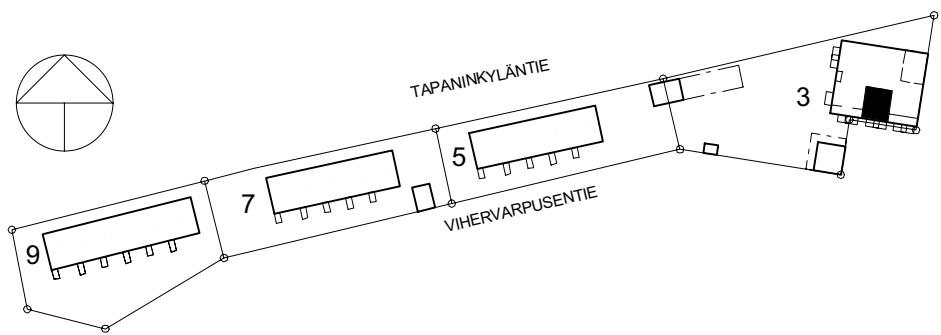



HEKA TAPANINVAINIO VIHERVARPUSENTIE 3
Vihervarpusentie 3, 5, 7, 9
00730 Helsinki

Asunto 3 A2

TK+ALKOVI 41,5 m²
1.krs

1:100

5 m

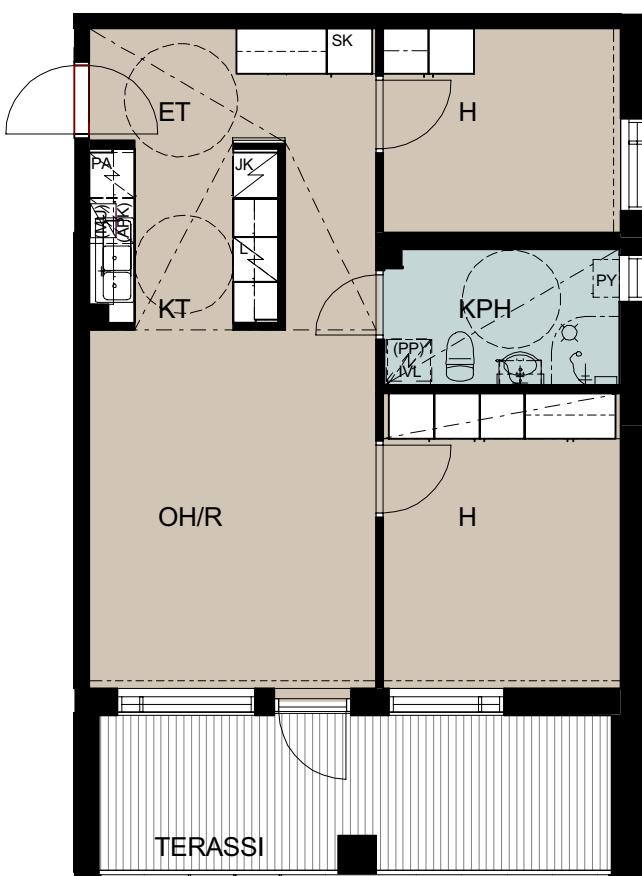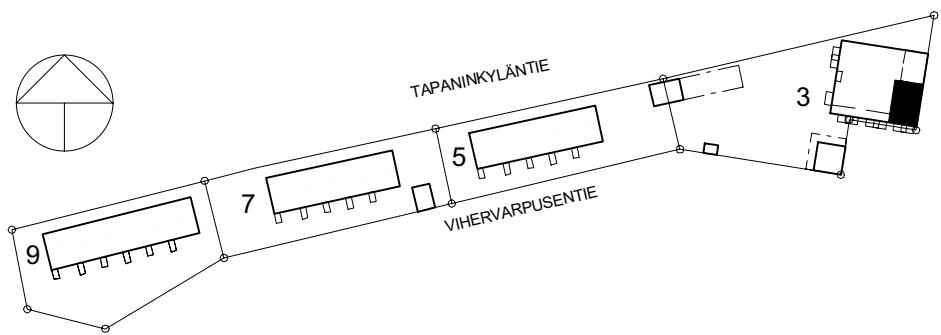



HEKA TAPANINVAINIO VIHERVARPUSENTIE 3
Vihervarpusentie 3, 5, 7, 9
00730 Helsinki

Asunto 3 A3

3H+KT 61,5 m²
1.krs

1:100

5 m

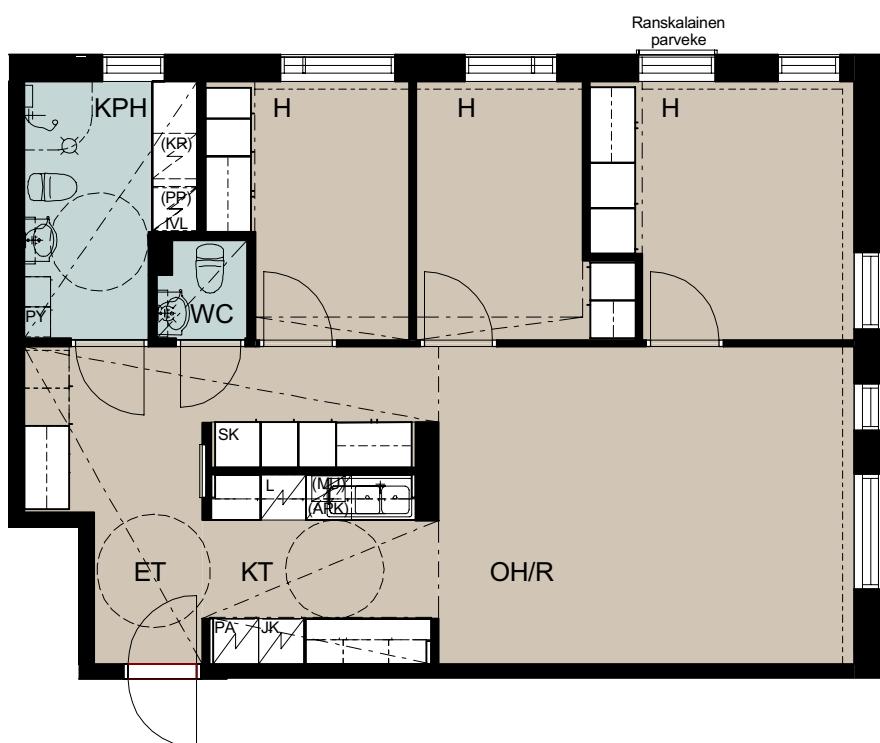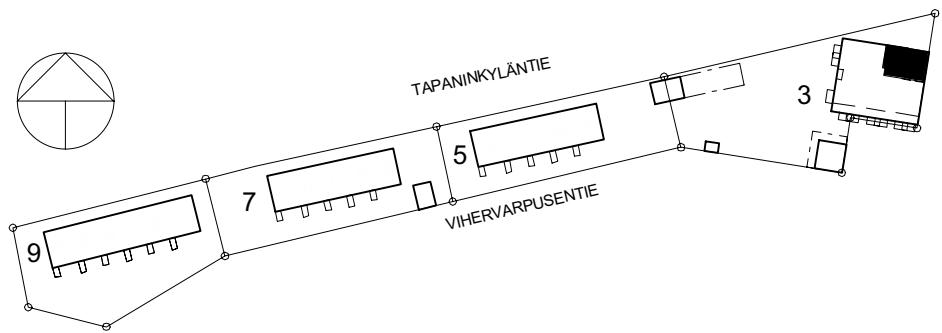



HEKA TAPANINVAINIO VIHERVARPUSENTIE 3
Vihervarpusentie 3, 5, 7, 9
00730 Helsinki

Asunto 3 A4

4H+KT 82,5 m²
2.krs

1:100

5 m

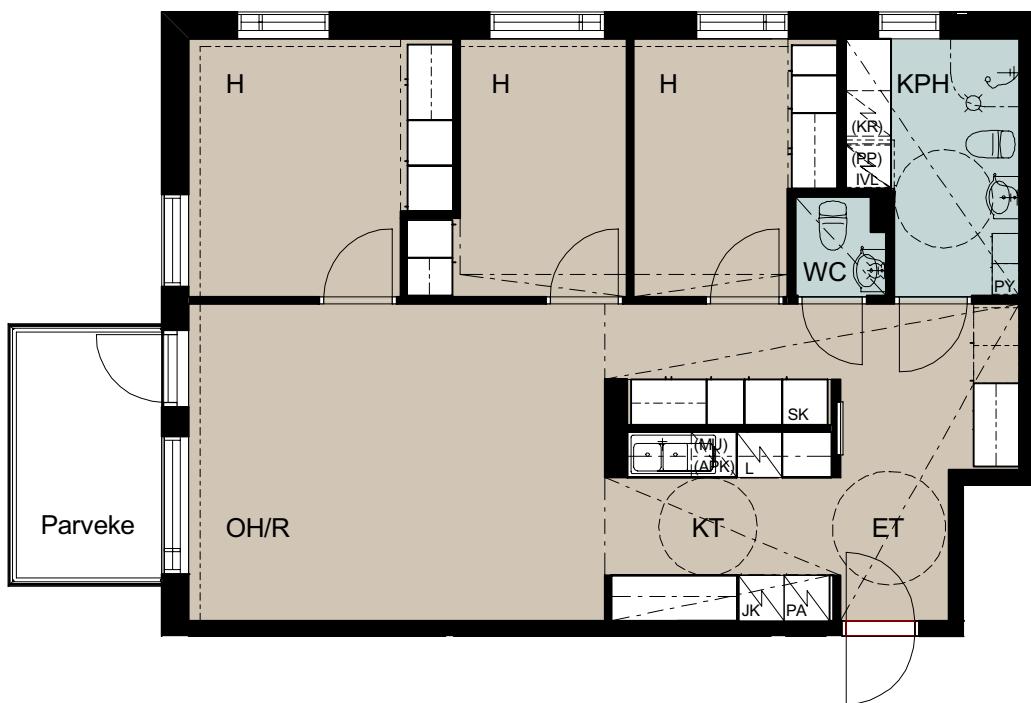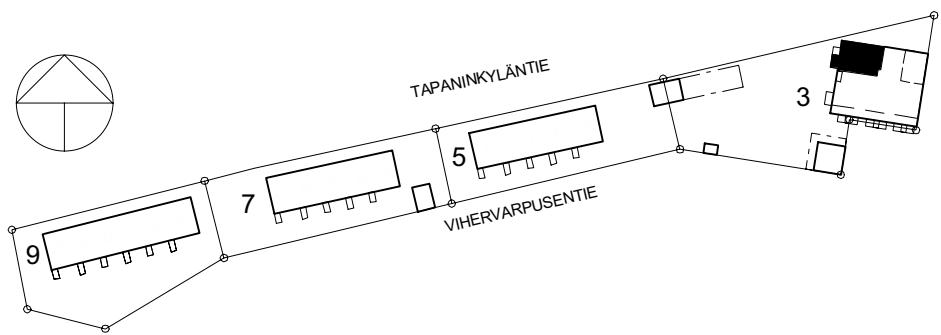



HEKA TAPANINVAINIO VIHERVARPUSENTIE 3
Vihervarpusentie 3, 5, 7, 9
00730 Helsinki

Asunto 3 A5

4H+KT 82,5 m²
2.krs

1:100

5 m

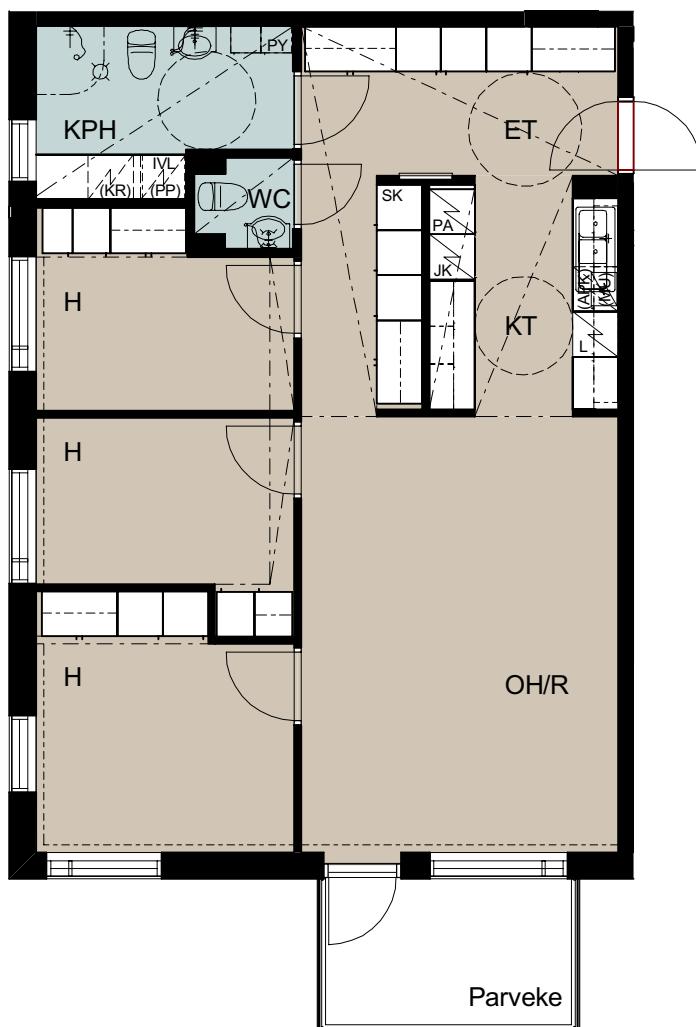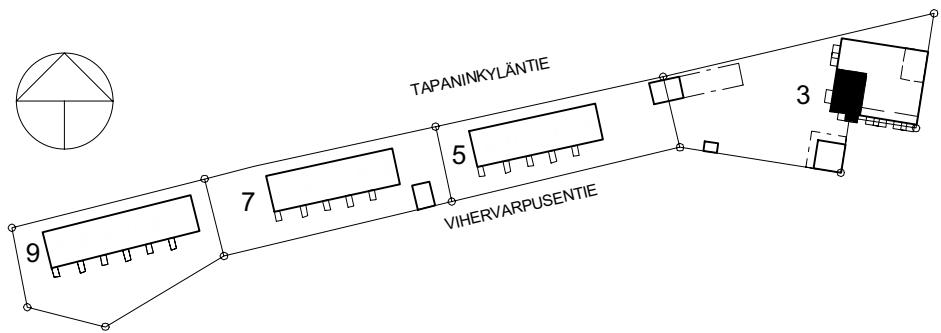



HEKA TAPANINVAINIO VIHERVARPUSENTIE 3
Vihervarpusentie 3, 5, 7, 9
00730 Helsinki

Asunto 3 A6

4H+KT 84 m²
2.krs

1:100

5 m

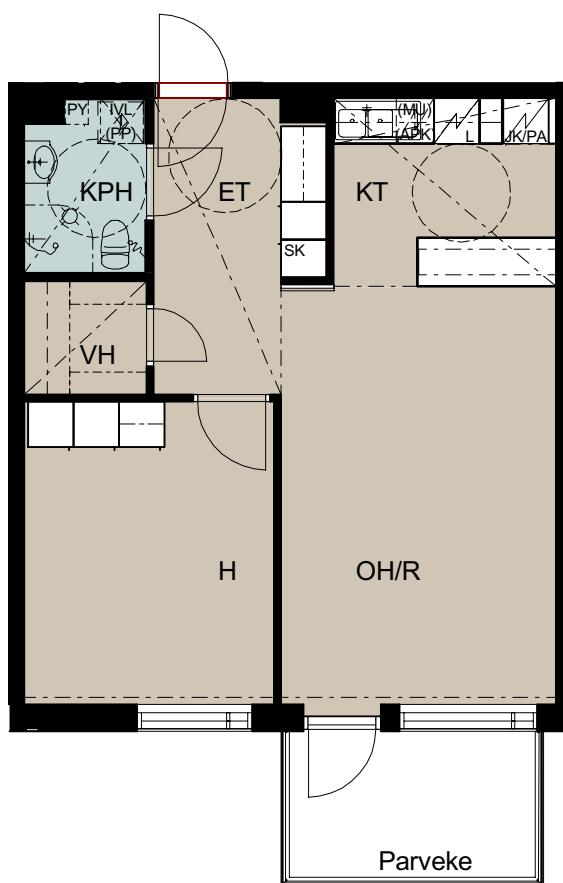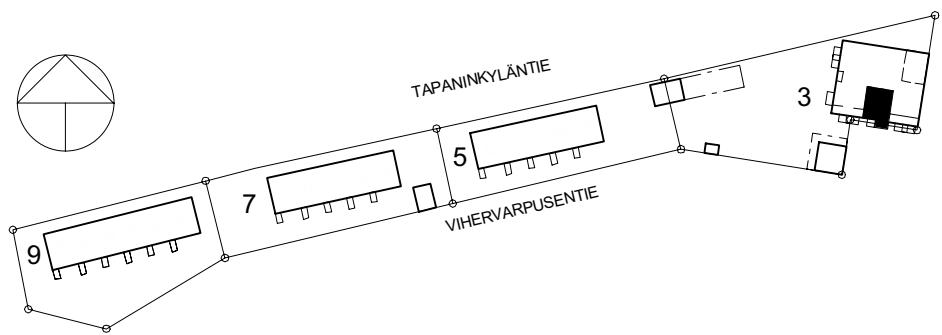

HEKA TAPANINVAINIO VIHERVARPUSENTIE 3
Vihervarpusentie 3, 5, 7, 9
00730 Helsinki





Asunto 3 A7

2H+KT 56 m²
2.krs

1:100

5 m

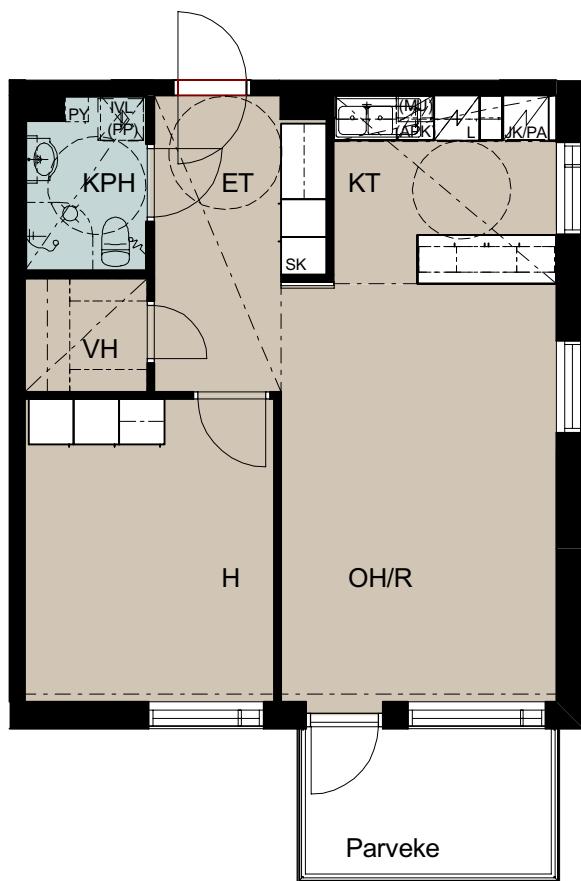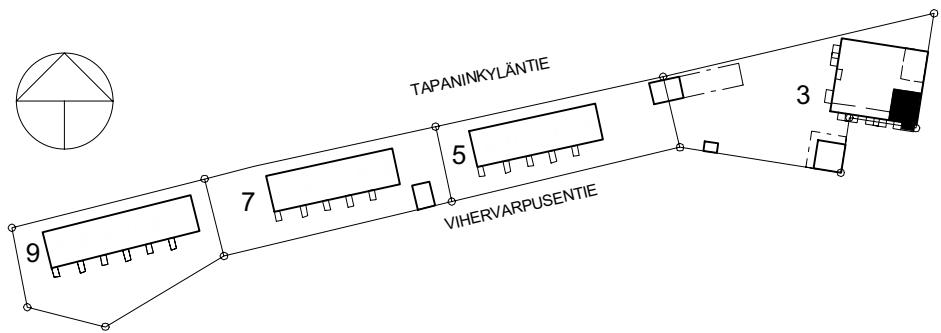

HEKA TAPANINVAINIO VIHERVARPUSENTIE 3
Vihervarpusentie 3, 5, 7, 9
00730 Helsinki





Asunto 3 A8

2H+KT 56 m²
2.krs

1:100

5 m

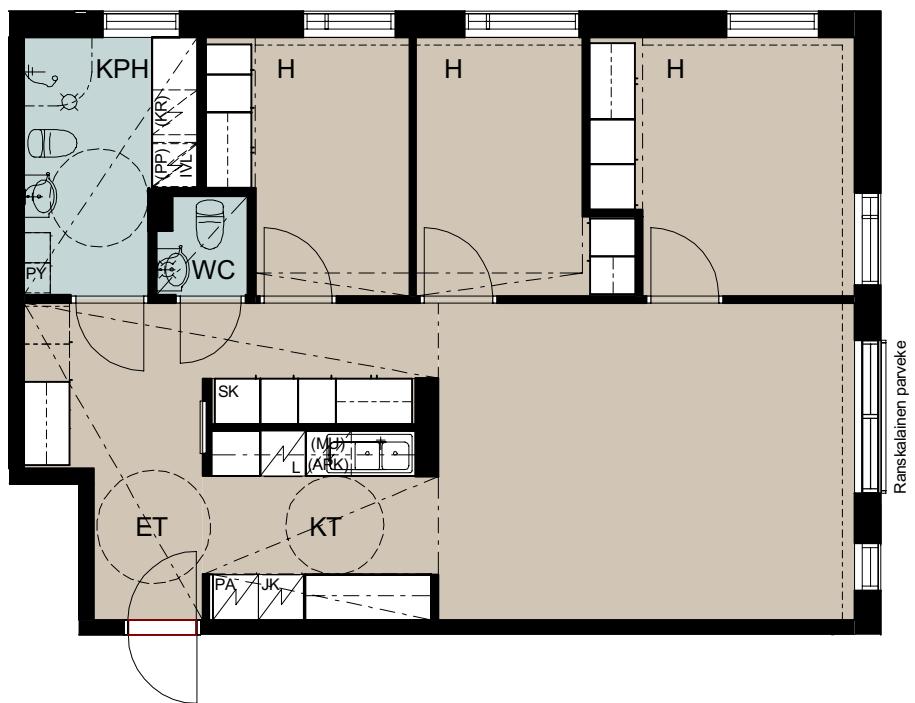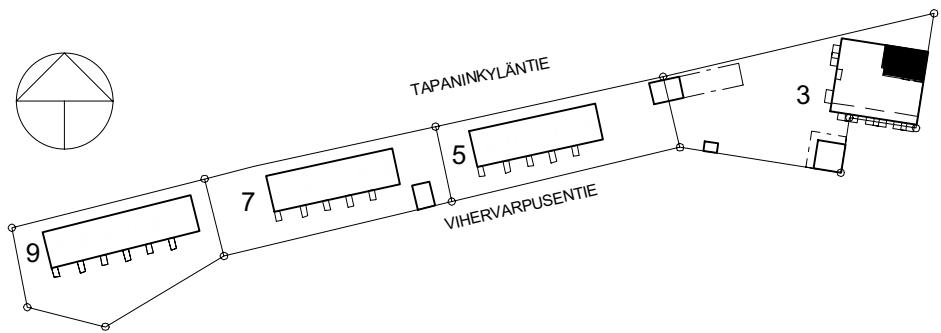



HEKA TAPANINVAINIO VIHERVARPUSENTIE 3
Vihervarpusentie 3, 5, 7, 9
00730 Helsinki

Asunto 3 A9

4H+KT 82,5 m²
3.krs

1:100

5 m

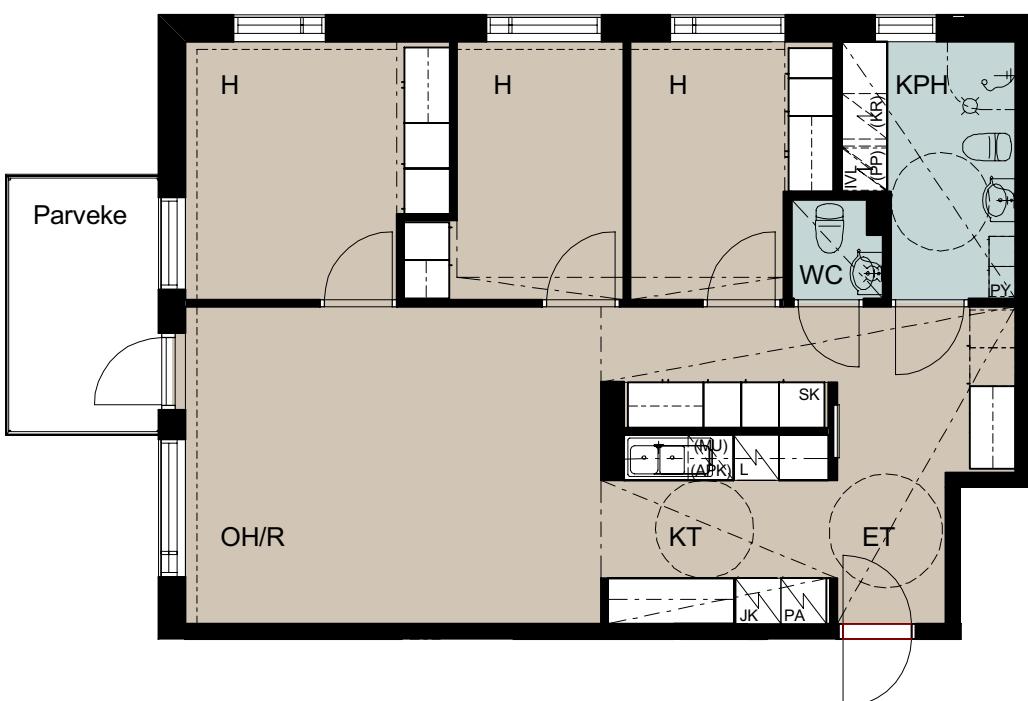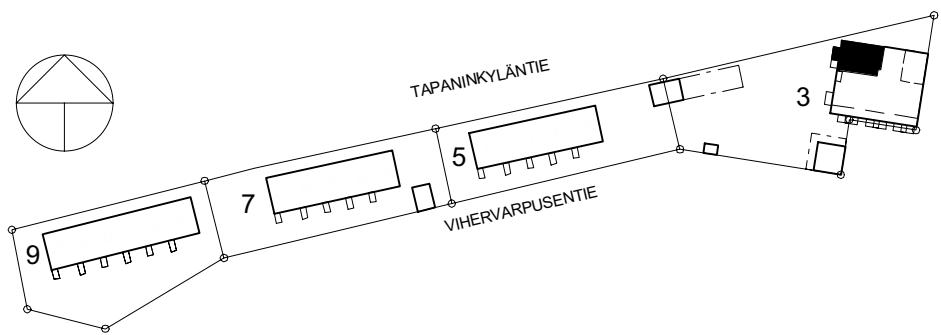



HEKA TAPANINVAINIO VIHERVARPUSENTIE 3
Vihervarpusentie 3, 5, 7, 9
00730 Helsinki

Asunto 3 A10

4H+KT 82,5 m²
3.krs

1:100

5 m

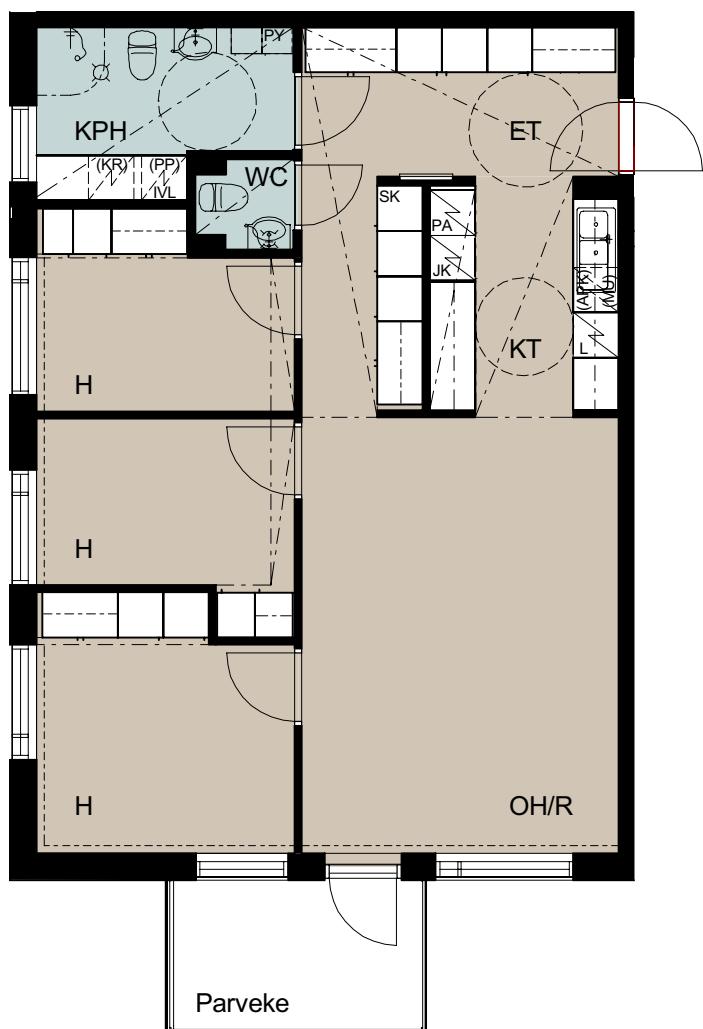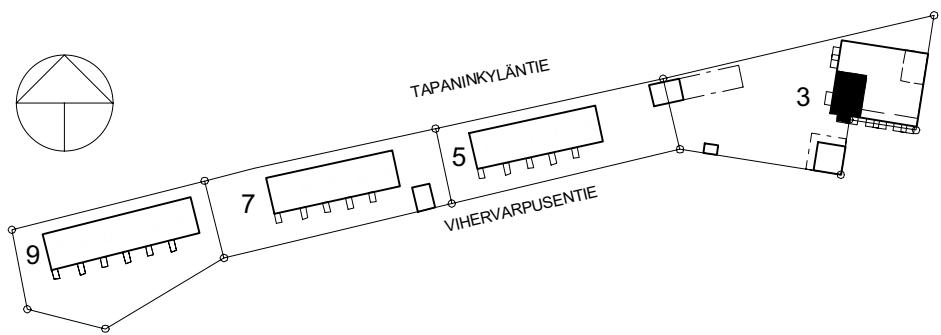



HEKA TAPANINVAINIO VIHERVARPUSENTIE 3
Vihervarpusentie 3, 5, 7, 9
00730 Helsinki

Asunto 3 A11

4H+KT 84 m²
3.krs

1:100

5 m

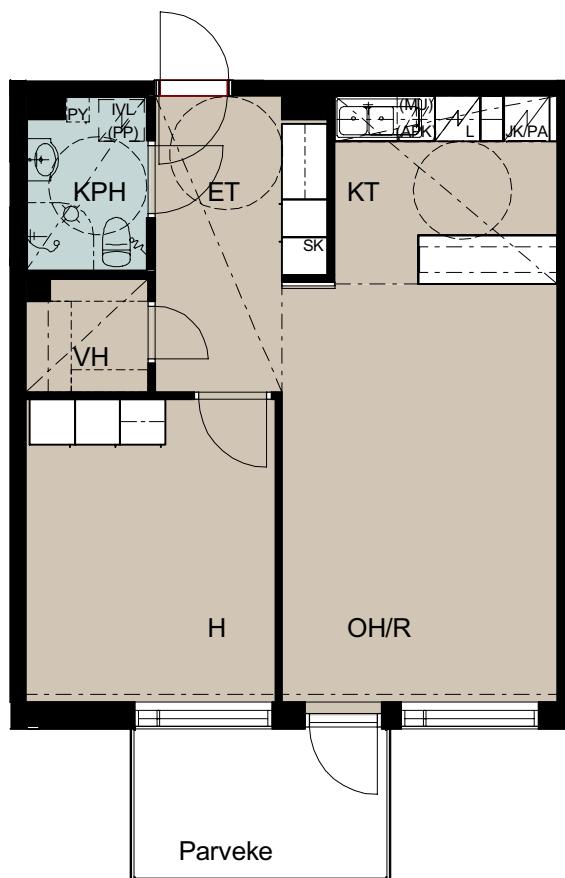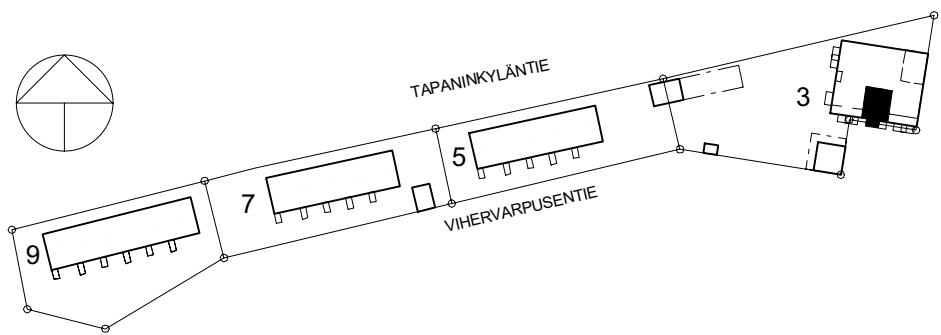

HEKA TAPANINVAINIO VIHERVARPUSENTIE 3
Vihervarpusentie 3, 5, 7, 9
00730 Helsinki





Asunto 3 A12

2H+KT 56 m²
3.krs

1:100

5 m

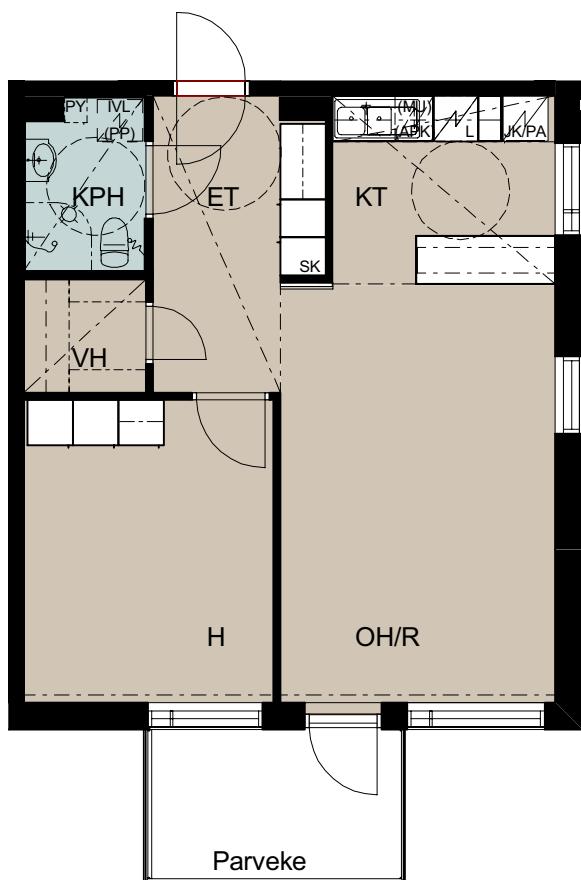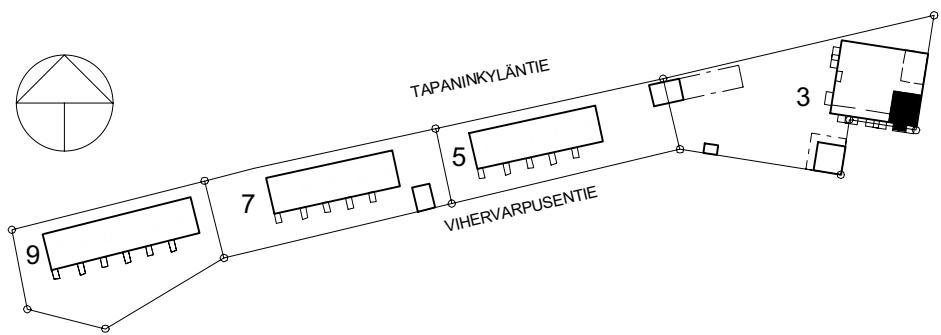

HEKA TAPANINVAINIO VIHERVARPUSENTIE 3
Vihervarpusentie 3, 5, 7, 9
00730 Helsinki



2H+KT 56 m²
3.krs

Asunto 3 A13

1:100

5 m



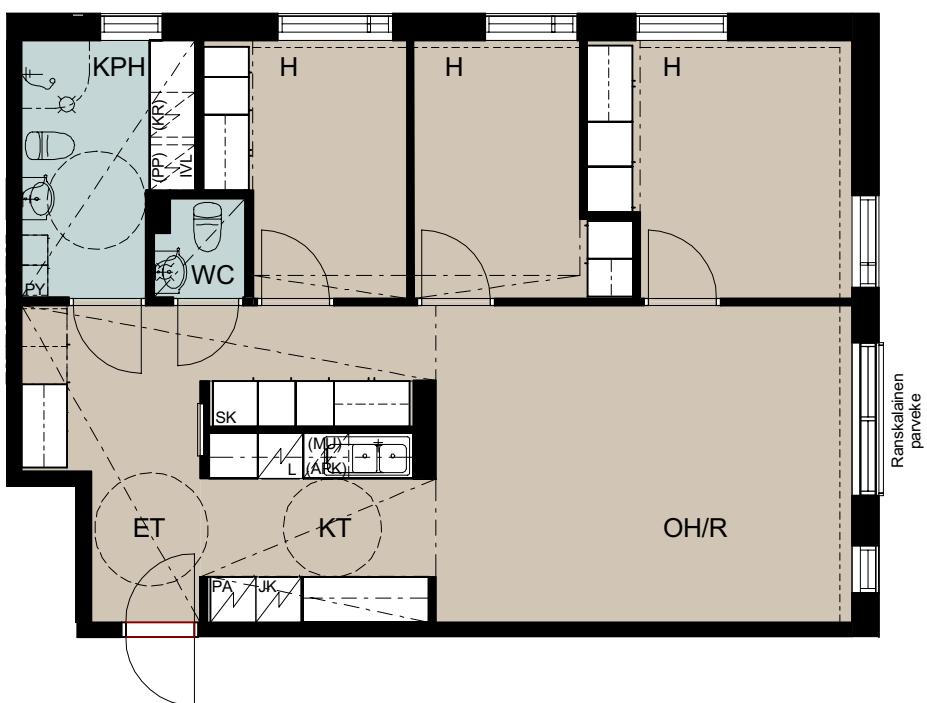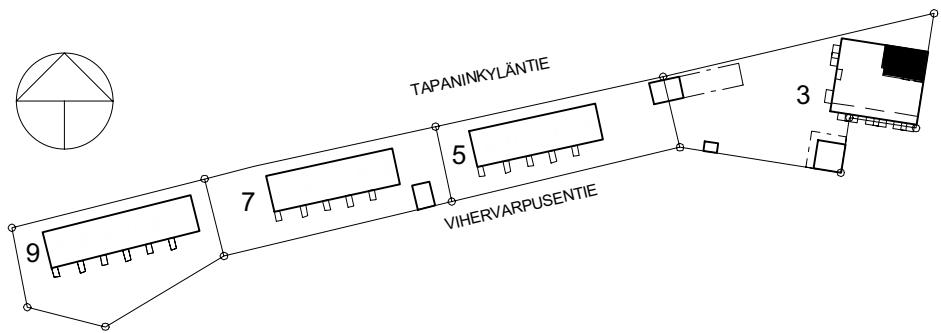



HEKA TAPANINVAINIO VIHERVARPUSENTIE 3
Vihervarpusentie 3, 5, 7, 9
00730 Helsinki

Asunto 3 A14

4H+KT 82,5 m²
4.krs

1:100

5 m

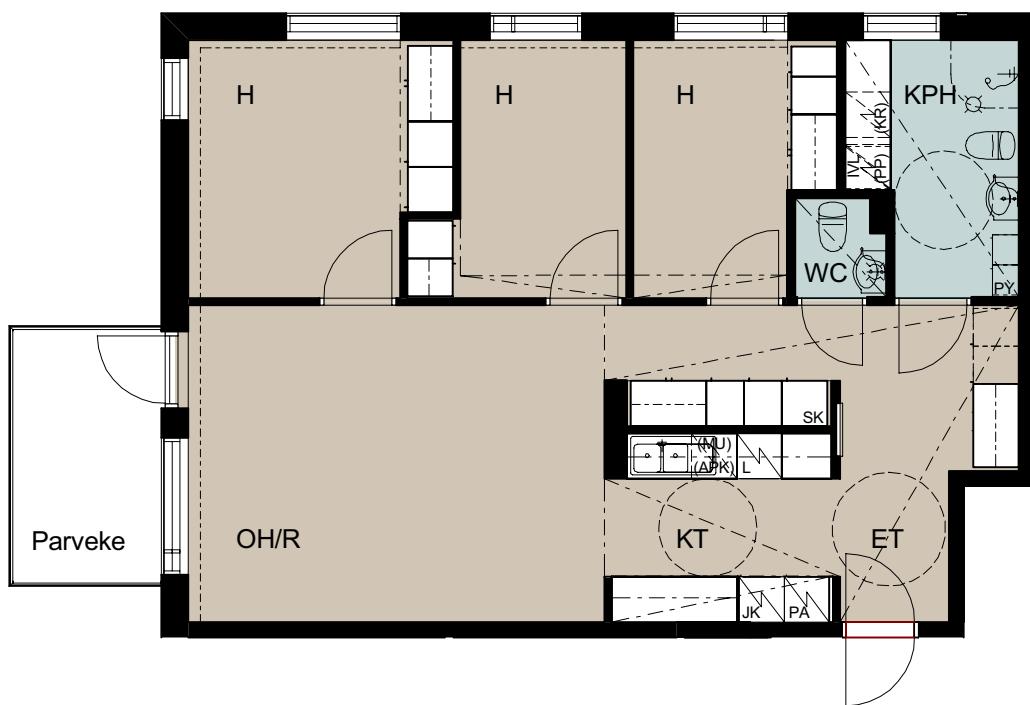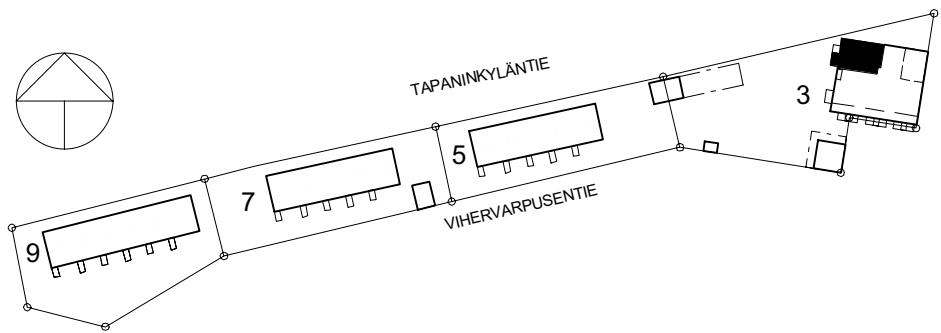



HEKA TAPANINVAINIO VIHERVARPUSENTIE 3
Vihervarpusentie 3, 5, 7, 9
00730 Helsinki

Asunto 3 A15

4H+KT 82,5 m²
4.krs

1:100

5 m

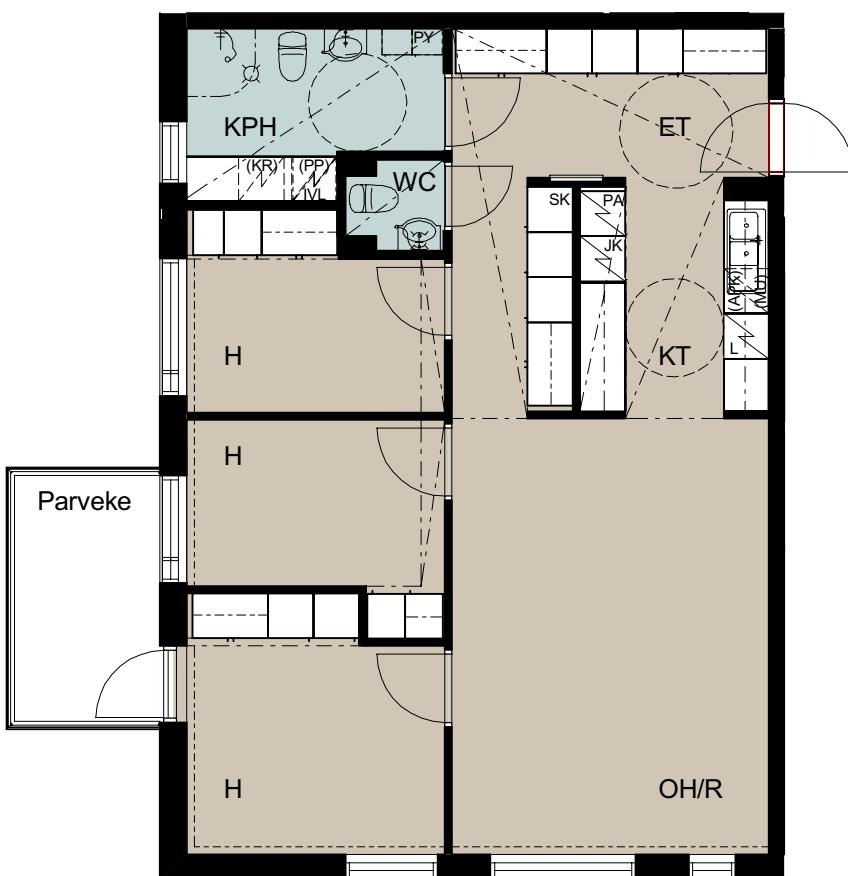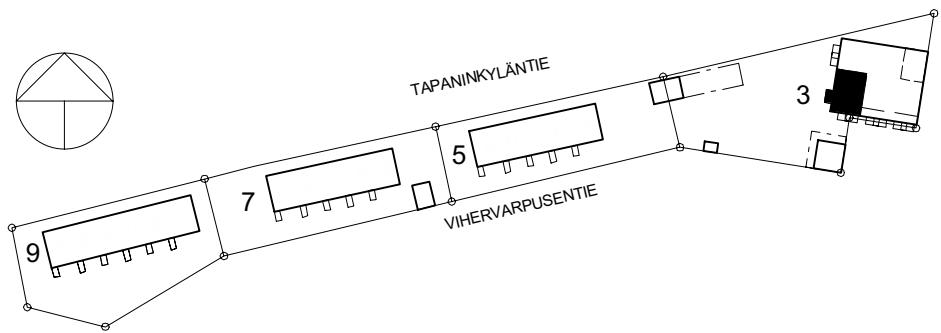

HEKA TAPANINVAINIO VIHERVARPUSENTIE 3
Vihervarpusentie 3, 5, 7, 9
00730 Helsinki



4H+KT 84 m²
4.krs



Asunto 3 A16

1:100

5 m

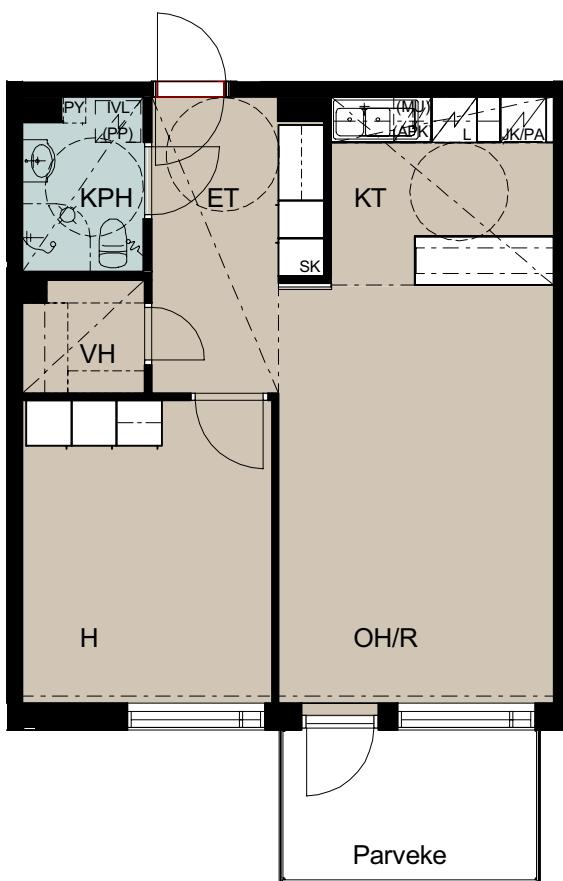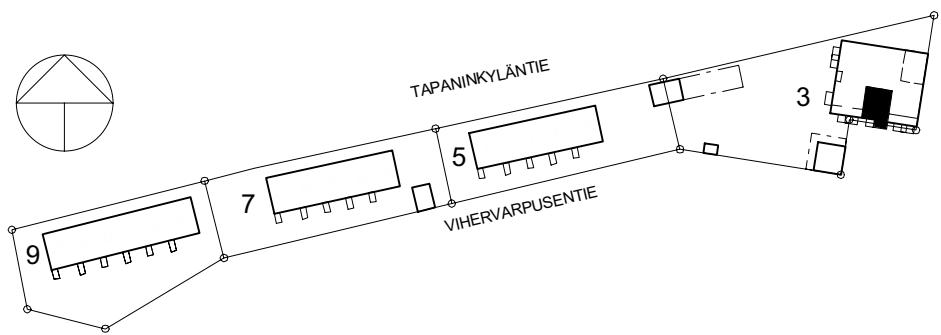

HEKA TAPANINVAINIO VIHERVARPUSENTIE 3
Vihervarpusentie 3, 5, 7, 9
00730 Helsinki



2H+KT 56 m²
4.krs

Asunto 3 A17

1:100

5 m



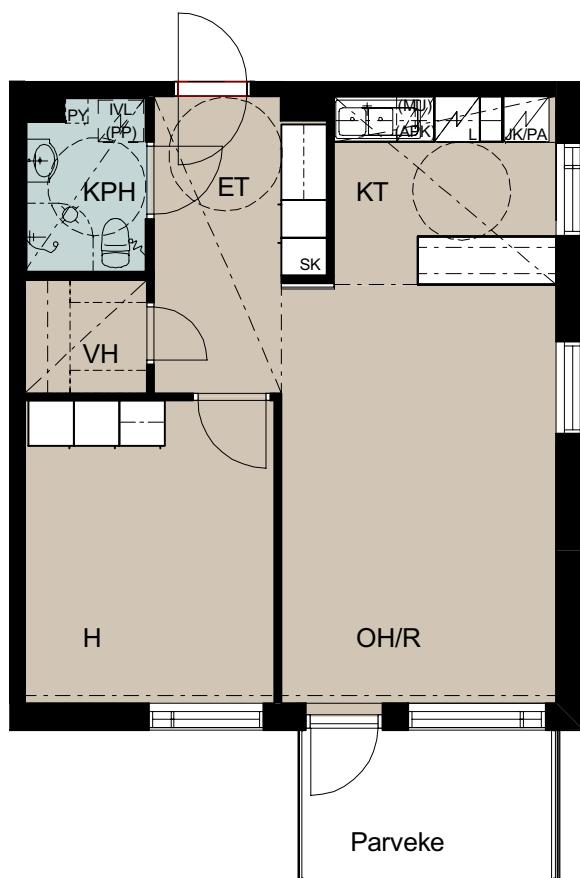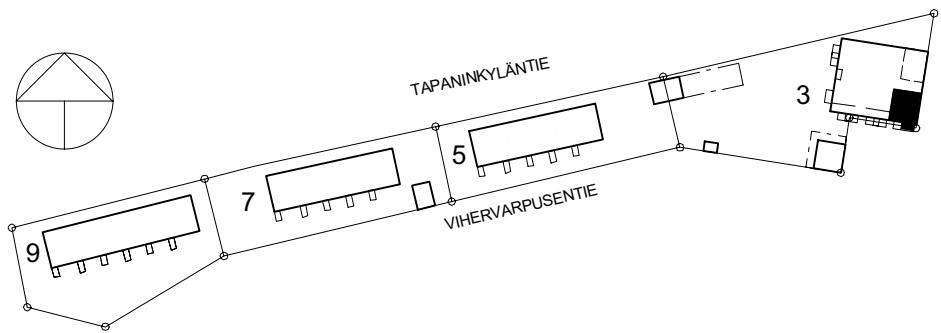

HEKA TAPANINVAINIO VIHERVARPUSENTIE 3
Vihervarpusentie 3, 5, 7, 9
00730 Helsinki

2H+KT 56 m²
4.krs



Asunto 3 A18

1:100

